
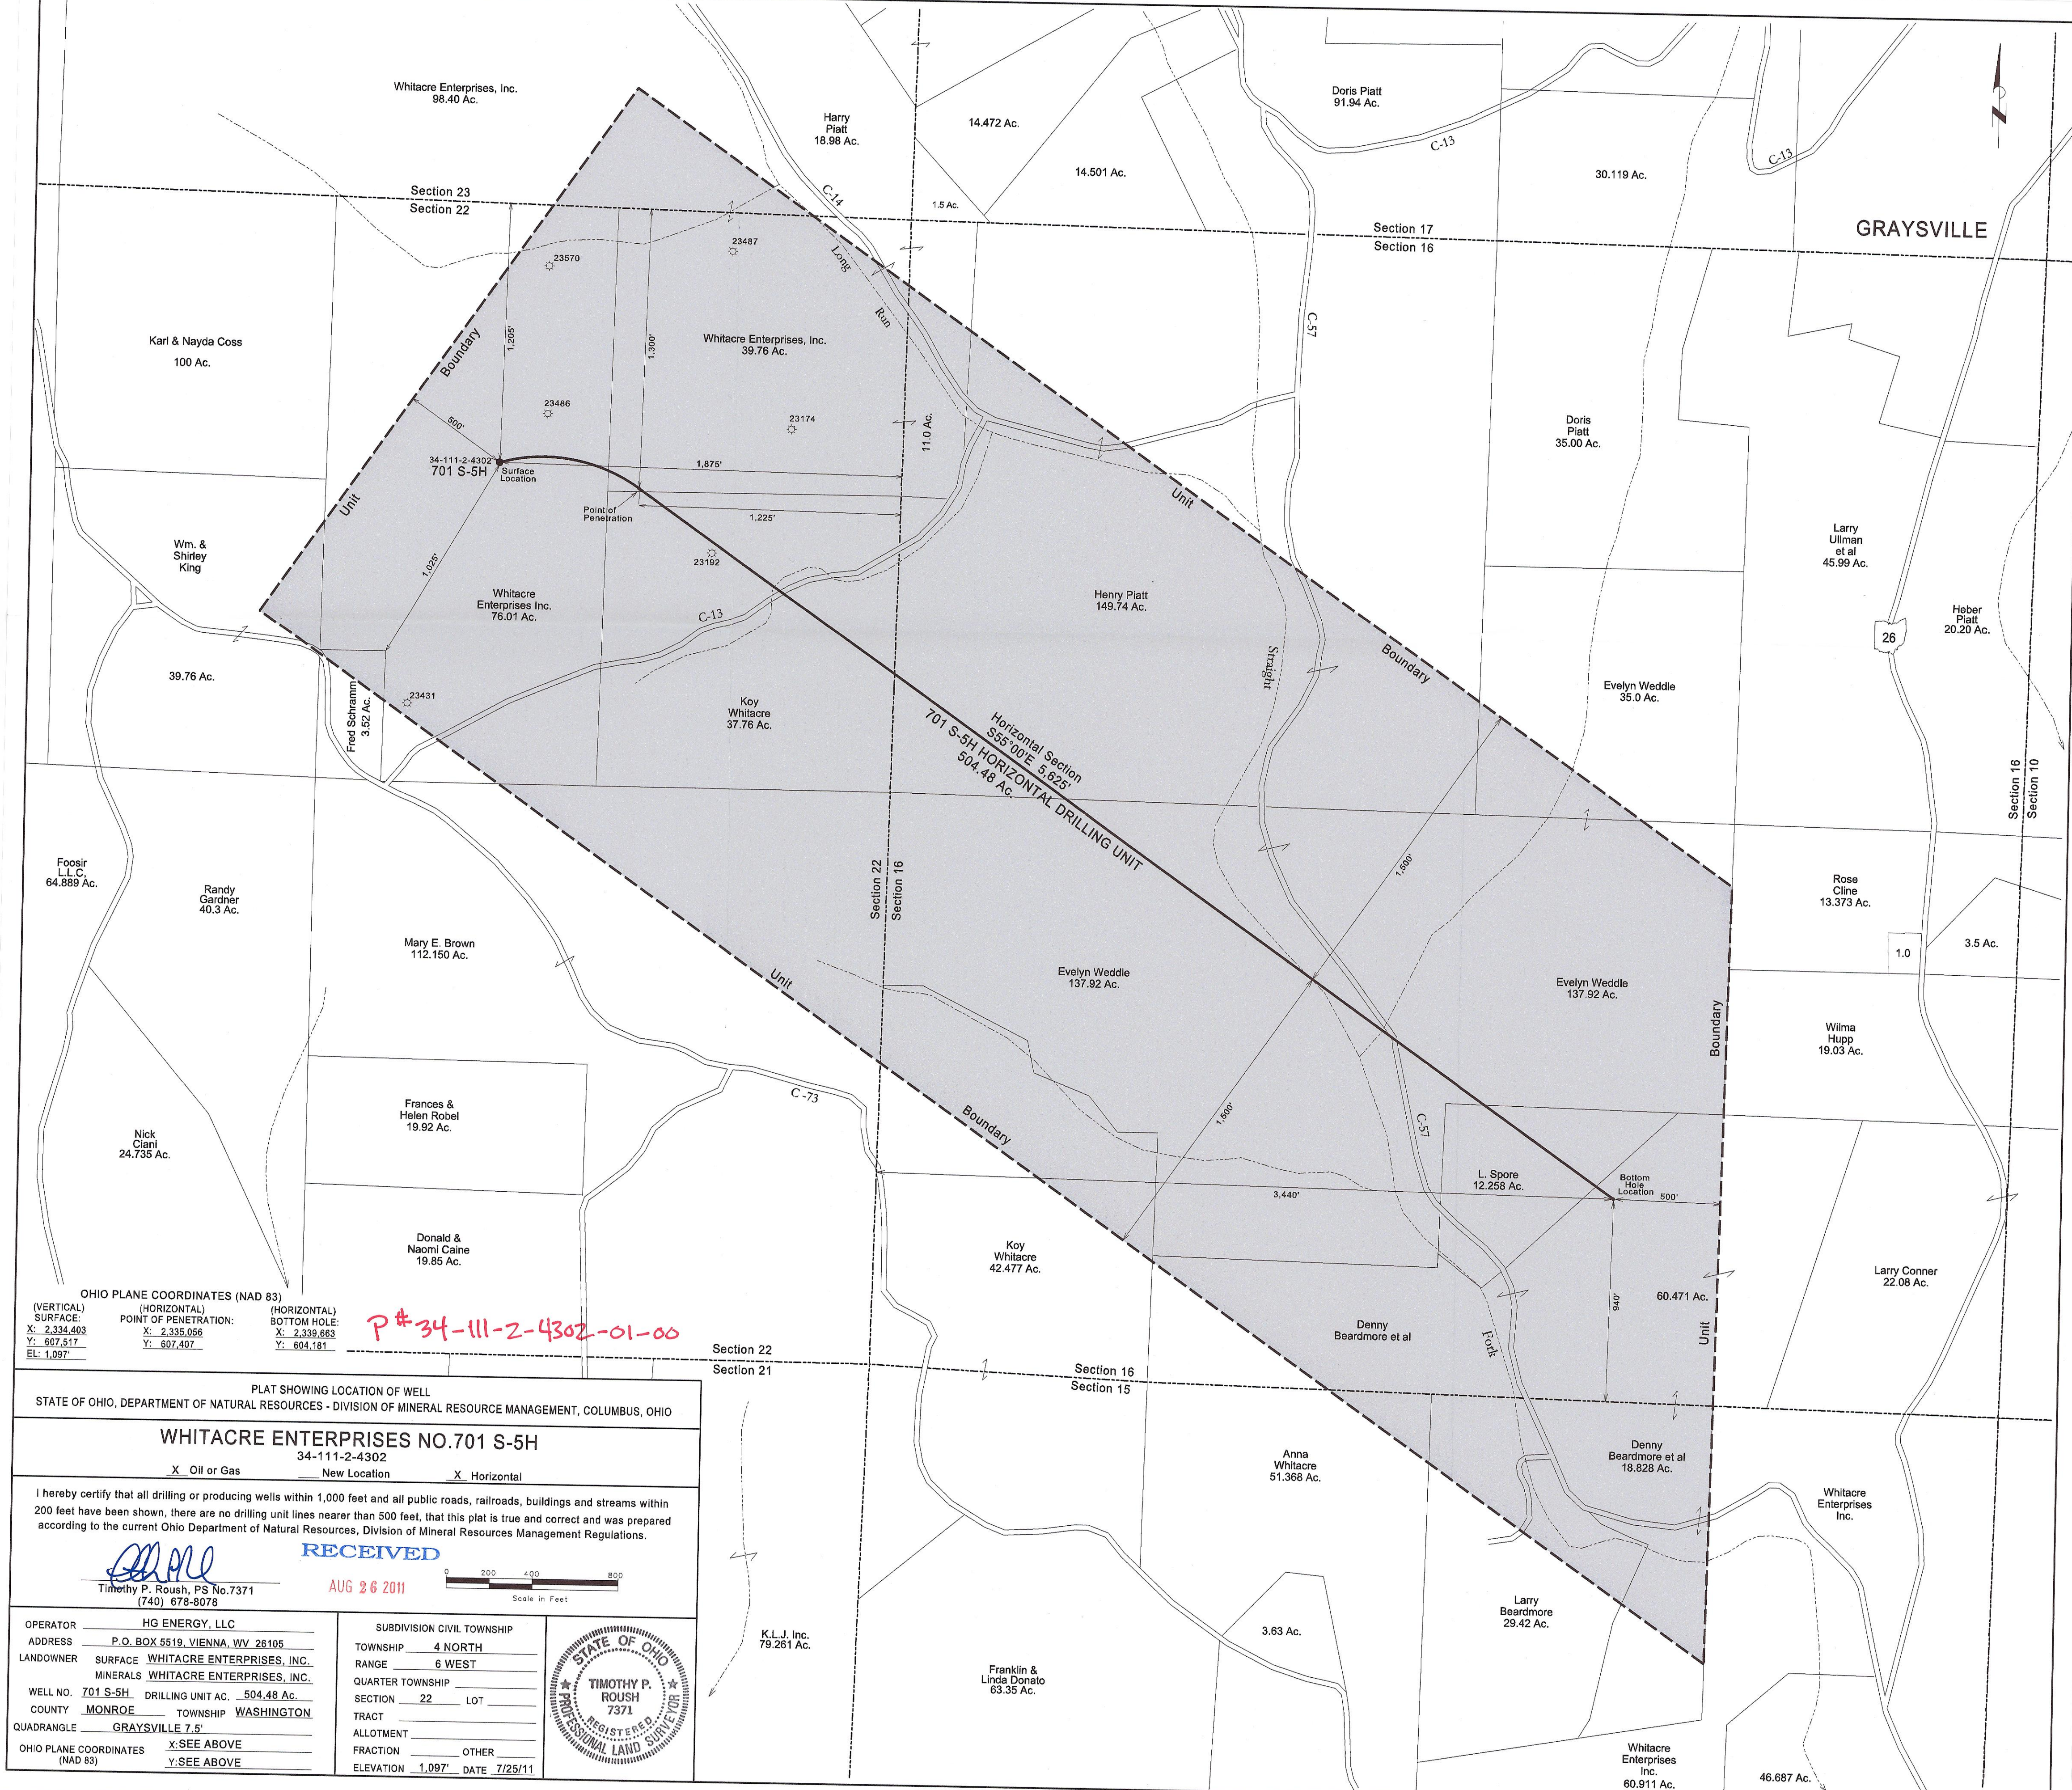
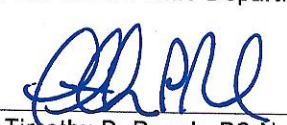


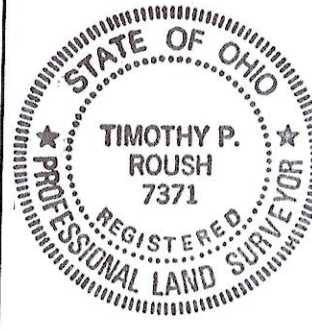

OHIO PLANE COORDINATES (NAD 83)
(VERTICAL) SURFACE: X: 2,334.403 Y: 607.517 EL: 1,097'
(HORIZONTAL) POINT OF PENETRATION: X: 2,335.056 Y: 607.407
(HORIZONTAL) BOTTOM HOLE: X: 2,339.663 Y: 604.181

P#34-111-2-4302-01-00

PLAT SHOWING LOCATION OF WELL STATE OF OHIO, DEPARTMENT OF NATURAL RESOURCES - DIVISION OF MINERAL RESOURCE MANAGEMENT, COLUMBUS, OHIO		
WHITACRE ENTERPRISES NO.701 S-5H 34-111-2-4302 ☒ Oil or Gas ☐ New Location ☒ Horizontal		
I hereby certify that all drilling or producing wells within 1,000 feet and all public roads, railroads, buildings and streams within 200 feet have been shown, there are no drilling unit lines nearer than 500 feet, that this plat is true and correct and was prepared according to the current Ohio Department of Natural Resources, Division of Mineral Resources Management Regulations.		
 Timothy P. Roush, PS No.7371 (740) 678-8078		
RECEIVED AUG 26 2011		
OPERATOR HG ENERGY, LLC	SUBDIVISION CIVIL TOWNSHIP TOWNSHIP 4 NORTH RANGE 6 WEST QUARTER TOWNSHIP SECTION 22 LOT TRACT ALLOTMENT FRACTION OTHER ELEVATION 1,097' DATE 7/25/11	
ADDRESS P.O. BOX 5519, VIENNA, WV 26105		
LANDOWNER SURFACE WHITACRE ENTERPRISES, INC. MINERALS WHITACRE ENTERPRISES, INC.		
WELL NO. 701 S-5H DRILLING UNIT AC. 504.48 Ac.		
COUNTY MONROE TOWNSHIP WASHINGTON		
QUADRANGLE GRAYSVILLE 7.5'		
OHIO PLANE COORDINATES (NAD 83) X: SEE ABOVE Y: SEE ABOVE		