


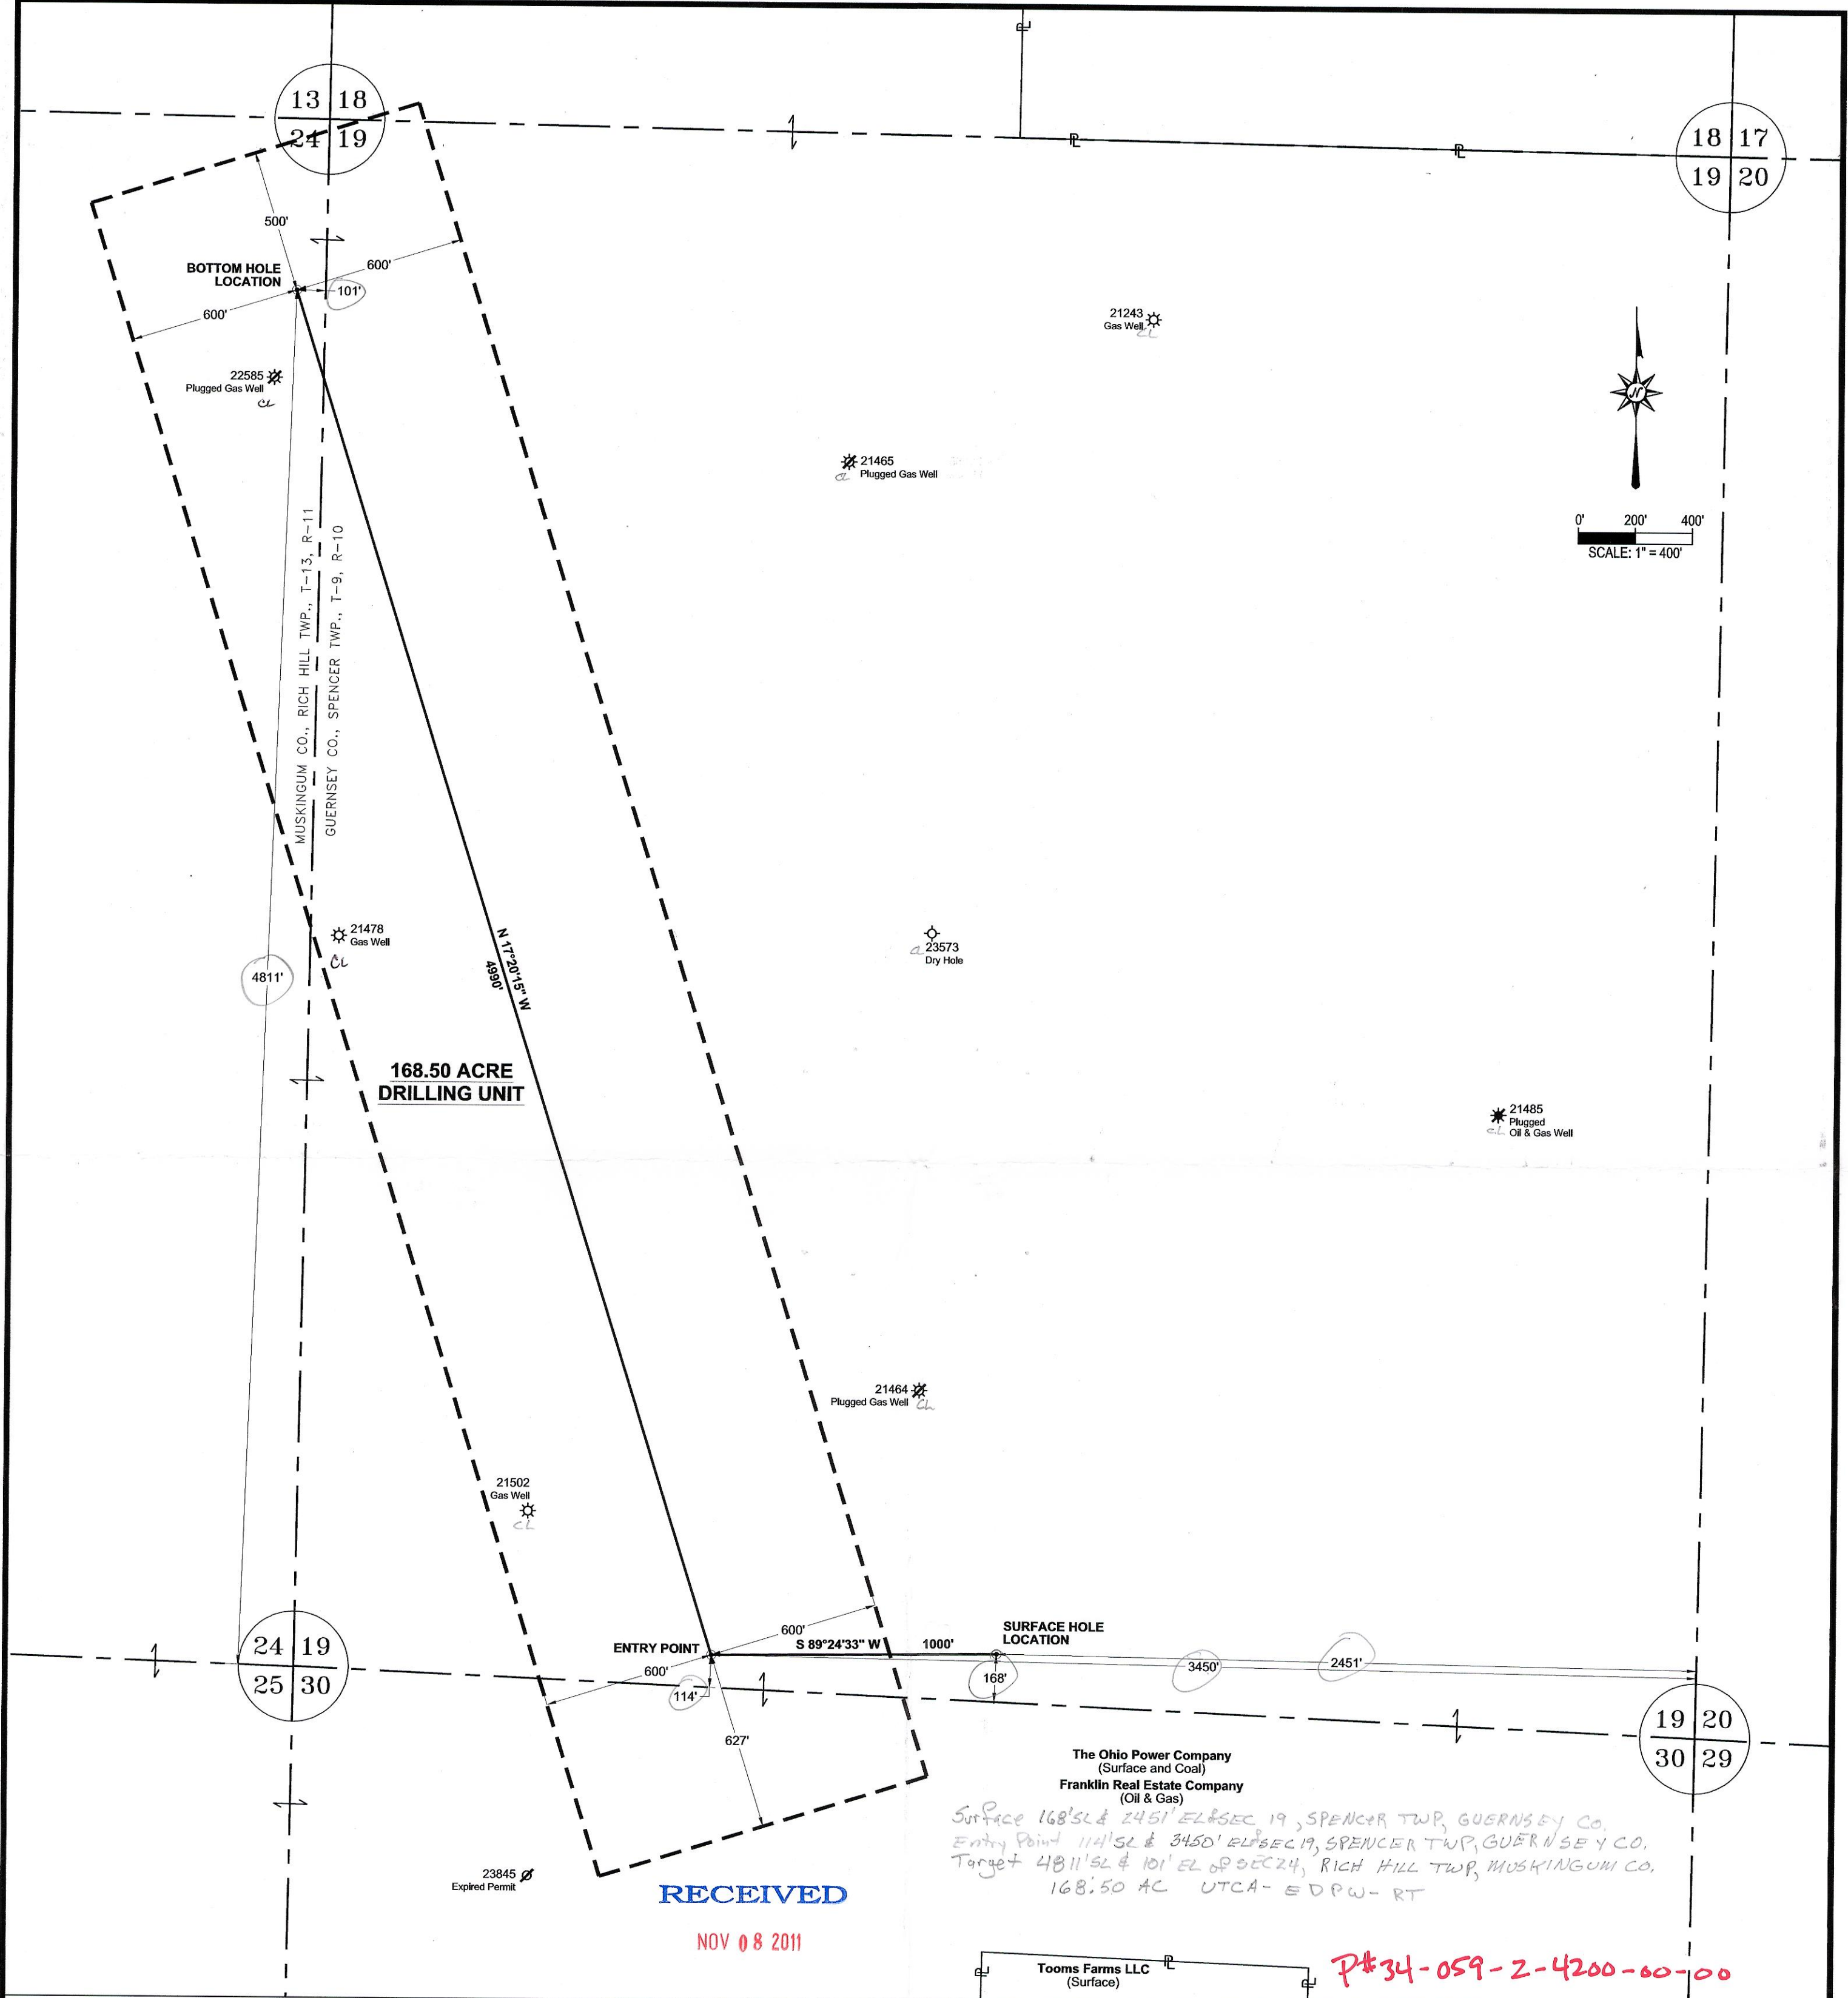

UNLESS OTHERWISE INDICATED, THE ENTIRE AREA DEPICTED ON THIS PLAT IS WITHIN THE SAME LEASE BOUNDARY

SURFACE HOLE LOCATION

OHIO STATE PLANE SOUTH ZONE	
NAD 83	NAD 27
X: 2197509	X: 2228973
Y: 682906	Y: 682866
Elev: 1011 (NAVD 88)	

(Coordinates based on actual GPS field obs.)

GEOGRAPHIC COORDINATES

NAD 83	NAD 27
Lat: 39.8721262°	Lat: 39.8720539°
Lon: -81.6840722°	Lon: -81.6842222°

SURFACE HOLE LOCATION

Distances to Original PLSS Lines
Section 19
168' to S.L.
2451' to E.L.

ENTRY POINT

OHIO STATE PLANE SOUTH ZONE	
NAD 83	NAD 27
X: 2196509	X: 2227973
Y: 682896	Y: 682856

GEOGRAPHIC COORDINATES

NAD 83	NAD 27
Lat: 39.8721226°	Lat: 39.8720503°
Lon: -81.6876350°	Lon: -81.6877849°

ENTRY POINT

Distances to Original PLSS Lines
Section 19
114' to S.L.
3450' to E.L.

BOTTOM HOLE LOCATION

OHIO STATE PLANE SOUTH ZONE	
NAD 83	NAD 27
X: 2195022	X: 2226486
Y: 687659	Y: 687619

GEOGRAPHIC COORDINATES

NAD 83	NAD 27
Lat: 39.8852349°	Lat: 39.8851626°
Lon: -81.6927810°	Lon: -81.6929309°

BOTTOM HOLE LOCATION

Distances to Original PLSS Lines
Section 24
4811' to S.L.
101' to E.L.

NOTES:

- (1) Unless otherwise indicated, the entire area depicted on this plat is within the same lease boundary.
- (2) Bearings are oriented to the Ohio State Plane Coordinate System: Ohio South Zone (3402): Horizontal Datum: NAD 83; Vertical Datum: NAVD 88.
- (3) Names and acreages compiled from the listed County Auditor's and/or Recorder's records.
- (4) The Drilling Unit Boundary shown is intended to comply with the ODNR-DMRM Survey Plat Requirements in order to identify the setback distance. The unit boundary is not intended to indicate a unit for production purposes.

SEAL:



PLAT SHOWING LOCATION OF WELL

State of Ohio, Department of Natural Resources, Division of Mineral Resource Management, Columbus, Ohio

☒ Oil or Gas ☒ New Location Drilling Unit in Acres: 168.50 acres

LEASE NAME: FRANKLIN REAL ESTATE COMPANY | WELL NAME: FREC GUER-SPENCER A5H

Operator: Anadarko E&P Company LP Address: 1201 Lake Robbins Drive, The Woodlands, Texas 77380

SURFACE LOCATION:
Surface: The Ohio Power Company
Oil & Gas: Franklin Real Estate Company
Coal: The Ohio Power Company
COUNTY: Guernsey & Muskingum
TOWNSHIP: Spencer (Guernsey), Rich Hill (Muskingum)
USGS QUAD: Cumberland & New Concord

SUBDIVISION CIVIL TOWNSHIP:
TOWNSHIP: 9 North (Guernsey), 13 North (Muskingum)
RANGE: 10 West (Guernsey), 11 West (Muskingum)
SECTION: 18, 19, 30 (Guernsey), 24 (Muskingum)
TRACT: N/A
ALLOTMENT: N/A
SUBDIVISION: Congress Lands East

Scale: 1" = 400' | Date: 11.03.2011 | Sheet: 1 of 1 | File: GUER#1-PERMIT-A5H

I hereby state that all drilling or producing wells within 1000 feet and all public roads, railroads, buildings, and streams within 200 feet of the proposed well have been shown. There are no drilling unit lines nearer than 500 feet, that this plat is true and correct and was prepared according to the current Ohio Department of Natural Resources, Division of Mineral Resource Management requirements (OAC 1501:9-1).

Frank E. Bair 11/04/11
Frank E. Bair, Professional Surveyor No. 5918

BAIR, GOODIE AND ASSOCIATES, INC.
153 North Broadway, New Philadelphia, Ohio
Email: ktoukonen@baigoodie.com
Telephone: 330.343.3499 | Fax: 330.343.9505