




COMMONWEALTH OF PENNSYLVANIA
DEPARTMENT OF ENVIRONMENTAL PROTECTION
Office of Oil and Gas Management Program
WELL LOCATION PLAT
PAGE 1 Surface Location

DEP USE ONLY	Auth ID #	G: 12513 C:
	Permit # 121-45150	
	Project #	

Denotes location of top of well on topo map.			
True Latitude: NORTH			
41	10	45	59
True Longitude: WEST			
79	52	15	53


Well is located on topo map 10,566 feet south of latitude 41 ° 12 ' 30 "

LINE	BEARING	DISTANCE
L1	N 69°16'27" W	340.05'
L2	N 19°29'49" E	1633.11'

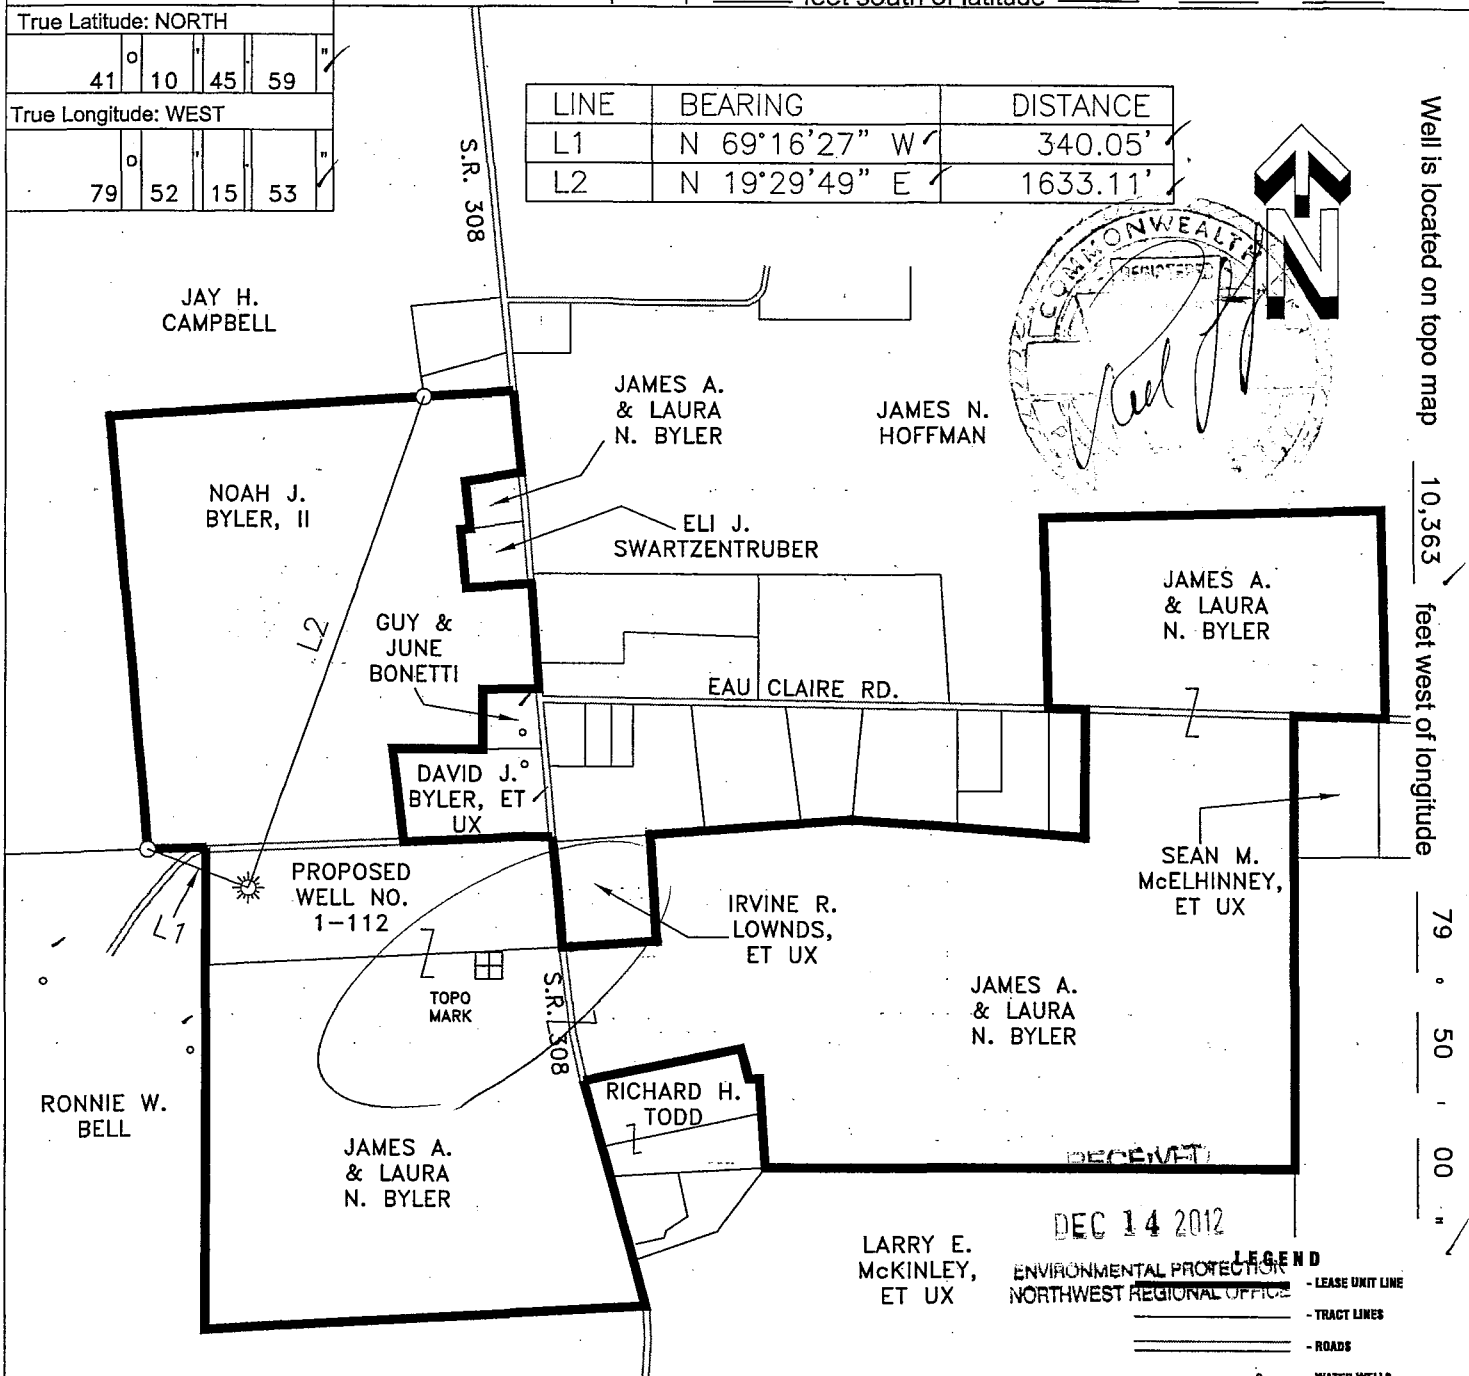

Well is located on topo map 10,363 feet west of longitude 79 ° 50 ' 00 "

NOTE: This map is for well location purposes only and does not represent a complete boundary survey. Land owner names and some boundary lines are shown as per tax map assessment records.

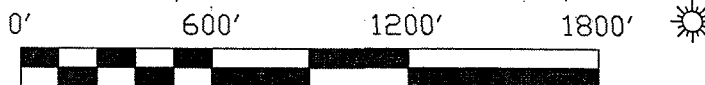

Applicant / Well Operator Name: WILLIAM McINTIRE COAL, OIL & GAS		DEP ID#: 148083	Well(Farm) Name: BYLER UNIT		Well #: 1-112	Serial #:
Address: P.O. BOX 171 SHELOCTA, PA 15774		County: VENANGO - 61	Municipality: CLINTON TWP.		Well Type: OIL & GAS	Surface Elevation: 1390 ft
911 address of well site:		USGS 7 1/2 Quadrangle Map Name: EAU CLAIRE		Map Section: 4		
Surveyor or Engineer: RONALD L. FOX, PLS	Phone #: 814-745-2861	Dwg #: 625612	Date: AUGUST 16, 2012	Scale: 1" = 600'	Tract Acreage: 112.32	
Lat. & Long Metadata: GPS	Accuracy: Submeter	Datum: Nad 83	Elevation Metadata Method: Topo	Accuracy: +/-10	Datum: NGVD 1929	Survey Date: 7-17-12

Page 2 Notifications

- 2 -

RECEIVED
DEC 14 2012
ENVIRONMENTAL PROTECTION
NORTHWEST REGIONAL OFFICE