


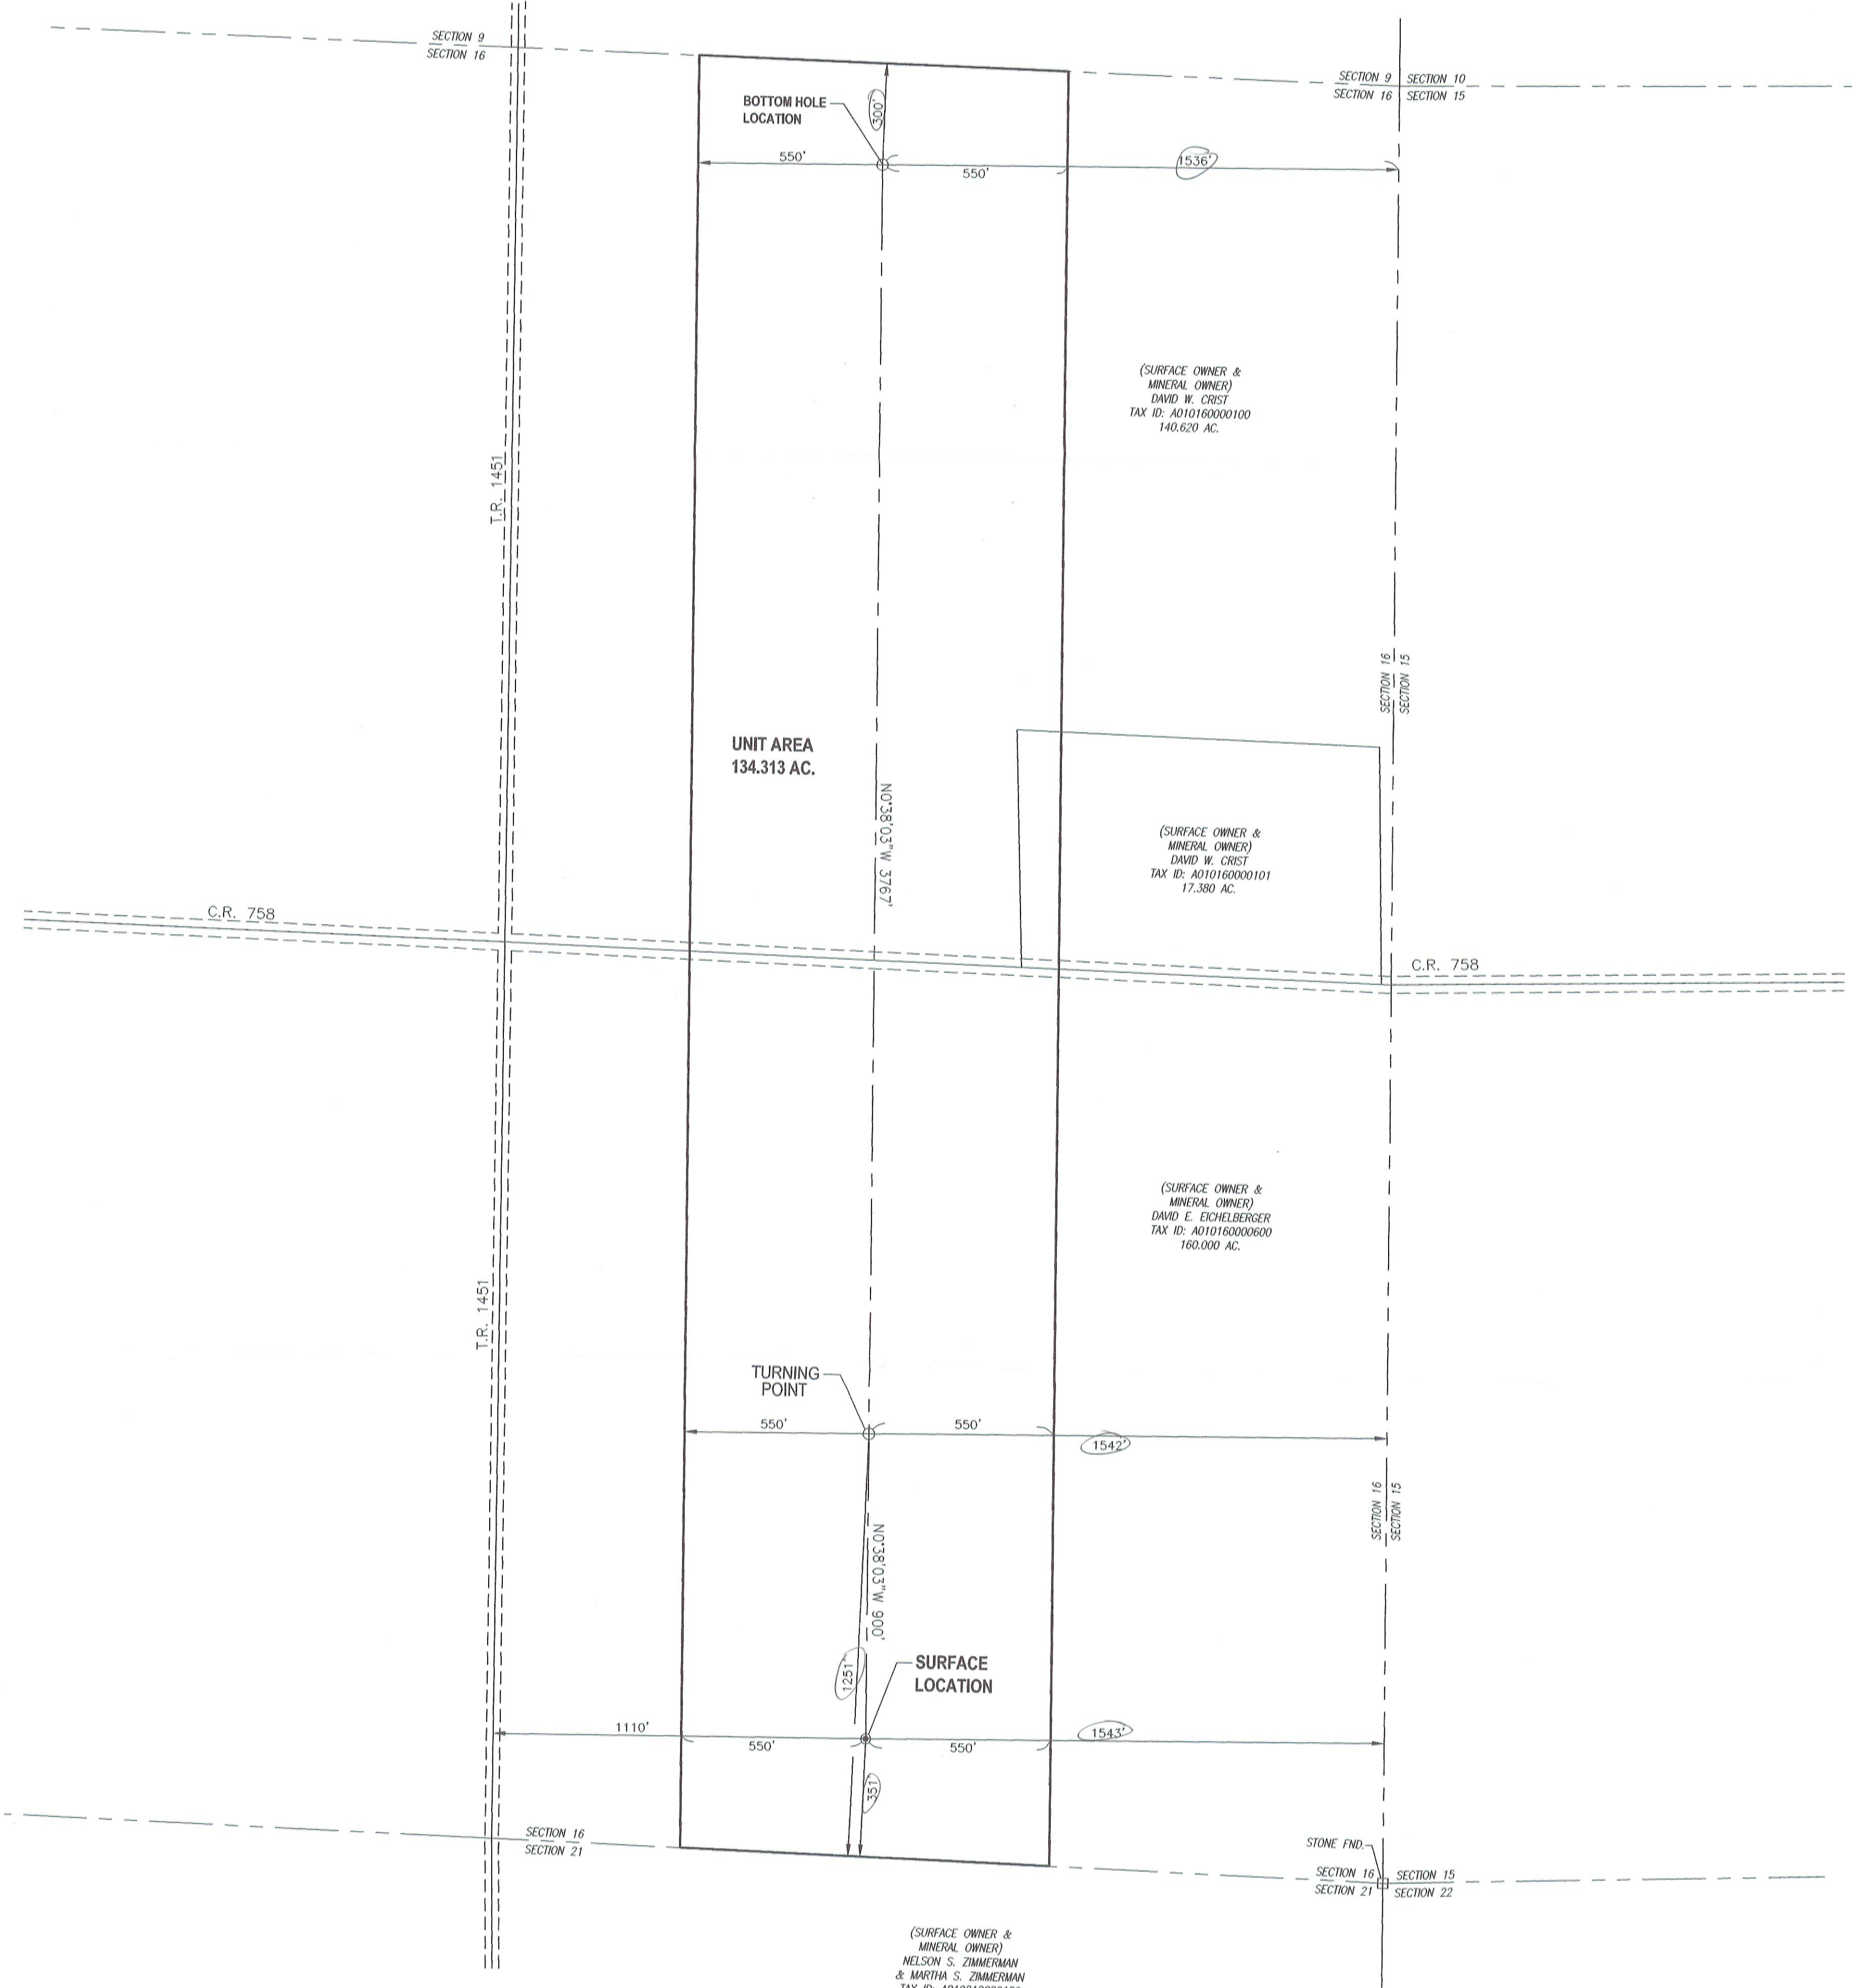

SURVEY PLAT SHOWING PROPOSED DIRECTIONALLY DRILLED WELL

STATE OF OHIO, DEPARTMENT OF NATURAL RESOURCES - DIVISION OF MINERAL RESOURCE MANAGEMENT, COLUMBUS, OHIO


OPERATOR: DEVON ENERGY PRODUCTION CO. LP
ADDRESS: 20 N. BROADWAY OKC, OK 73102
LANDOWNER: SURFACE: DAVID E. EICHELBERGER
MINERALS: DAVID E. EICHELBERGER
WELL NUMBER: EICHELBERGER 1H
COUNTY: ASHLAND
MUNICIPALITY: CLEAR CREEK TOWNSHIP
U.S.G.S. QUAD: OLIVESBURG

OHIO STATE PLANE GRID
COORDINATES OH-N NAD 83(2007) E: 1995195
LATITUDE: 40° 56' 48.14111" N NAD 83
LONGITUDE: 82° 24' 12.11229" W NAD 83
OHIO STATE PLANE GRID
COORDINATES OH-N NAD 27 E: 2026654
LATITUDE: 40° 56' 47.9411" N NAD 27
LONGITUDE: 82° 24' 12.5147" W NAD 27

OHIO STATE PLANE GRID
COORDINATES OH-N NAD 83(2007) E: 1995185
LATITUDE: 40° 56' 57.0336" N NAD 83
LONGITUDE: 82° 24' 12.2301" W NAD 83
OHIO STATE PLANE GRID
COORDINATES OH-N NAD 27 E: 2026654
LATITUDE: 40° 56' 56.8336" N NAD 27
LONGITUDE: 82° 24' 12.6324" W NAD 27

OHIO STATE PLANE GRID
COORDINATES OH-N NAD 83(2007) E: 1995143
LATITUDE: 40° 57' 34.2558" N NAD 83
LONGITUDE: 82° 24' 12.7182" W NAD 83
OHIO STATE PLANE GRID
COORDINATES OH-N NAD 27 E: 2026613
LATITUDE: 40° 57' 34.0561" N NAD 27
LONGITUDE: 82° 24' 13.1203" W NAD 27

SUBDIVISION CIVIL TOWNSHIP / PLSS
TOWNSHIP & RANGE: T25N, R17W
QUARTER TOWNSHIP: N/A
SECTION: 16
LOT: N/A
TRACT: N/A
ALLOTMENT: N/A
FRACTION: N/A
ELEVATION: 1154' NAVD 88
DATE: 10/27/2011
REVISIONS: N/A

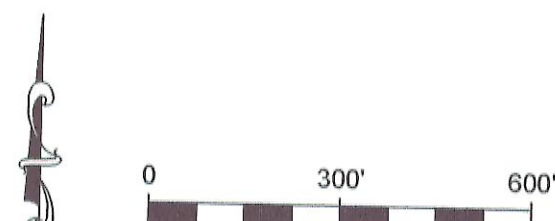

NOTES:
1) PARCEL DIMENSIONS AND OWNERSHIP DATA WERE OBTAINED FROM THE COUNTY AUDITOR TAX MAPS AND DEEDS.

2) THE DRILLING UNIT BOUNDARY SHOWN IS INTENDED TO COMPLY WITH DIVISION OF MINERAL RESOURCE MANAGEMENT SURVEY PLAT REQUIREMENTS IN ORDER TO IDENTIFY THE SET BACK DISTANCE. THE UNIT BOUNDARY SHOWN IS NOT INTENDED TO INDICATE A UNIT FOR PRODUCTION PURPOSES.



SHL: 351' SL & 1543' EL OF SECT 16
BHL: 300' NL & 1556' EL OF SECT 16
134.313 AC UTCA-EDPW-RT

LEGEND:
○ PERMITTED WELL-NOT DRILLED
✕ ABANDONED WELL



Robert C. Canter, P.S.
6801 S.R. 56 Athens, Ohio 45701
Phone: (740) 592-5706
Email: canter@canps.com

I HEREBY CERTIFY THAT OIL DRILLING OR PRODUCING WITHIN 1000 FEET AND ALL BUILDINGS AND STREAMS WITHIN 200 FEET HAVE BEEN SHOWN, THERE ARE NO DRILLING UNIT LINES NEARER THAN 300 FEET, AND THAT THIS PLAT IS TRUE AND CORRECT AND WAS PREPARED ACCORDING TO THE CURRENT STATE OF OHIO, DEPARTMENT OF NATURAL RESOURCES, DIVISION OF MINERAL RESOURCE MANAGEMENT SPECIFICATIONS.

ROBERT C. CANTER, P.S. 7226
PROJECT NO. 11094
FILE NAME 11094.DWG
SCALE 1"=300'
DRAWN BY: B.B.
CHECKED BY: R.C. CANTER
DATE 10-27-11



SEAL

P# 34-005-2-4160-01-00