


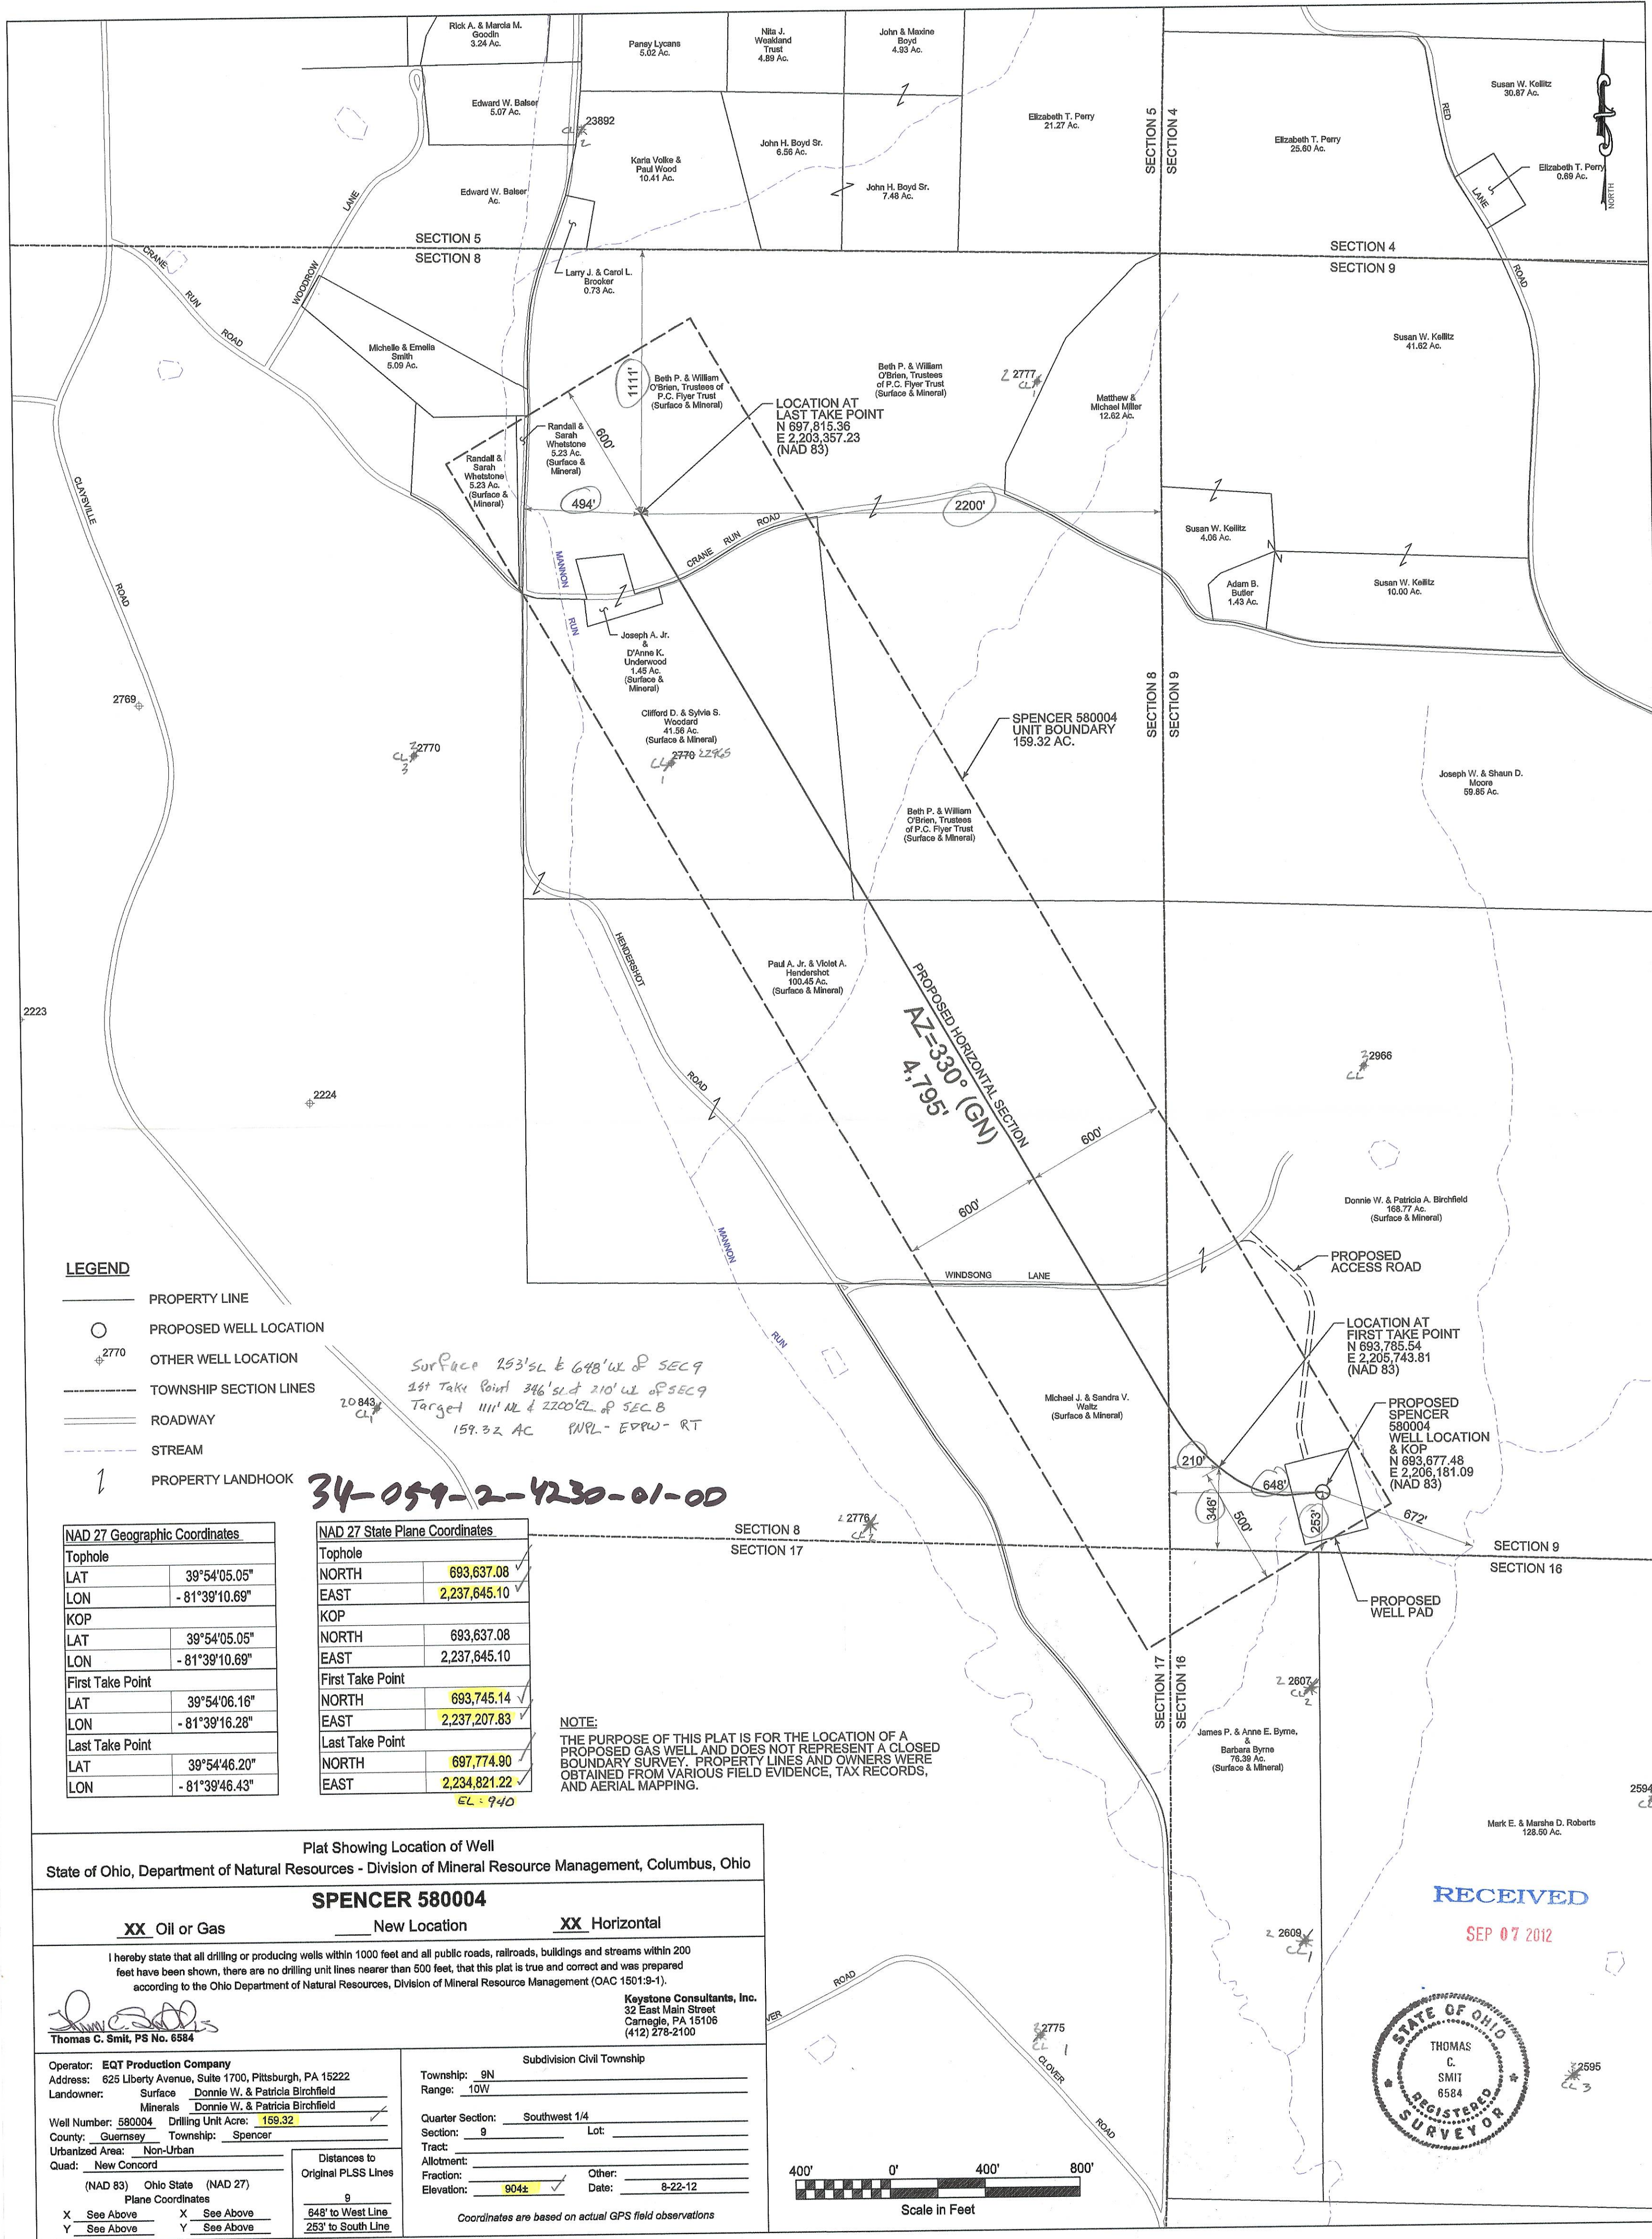

LEGEND

- PROPERTY LINE
- PROPOSED WELL LOCATION
- OTHER WELL LOCATION
- TOWNSHIP SECTION LINES
- ROADWAY
- STREAM
- PROPERTY LANDHOOK

NAD 27 Geographic Coordinates	
Tophole	
LAT	39°54'05.05"
LON	-81°39'10.69"
KOP	
LAT	39°54'05.05"
LON	-81°39'10.69"
First Take Point	
LAT	39°54'06.16"
LON	-81°39'16.28"
Last Take Point	
LAT	39°54'46.20"
LON	-81°39'46.43"

NAD 27 State Plane Coordinates	
Tophole	
NORTH	693,637.08
EAST	2,237,645.10
KOP	
NORTH	693,637.08
EAST	2,237,645.10
First Take Point	
NORTH	693,745.14
EAST	2,237,207.83
Last Take Point	
NORTH	697,774.90
EAST	2,234,821.22

NOTE:
THE PURPOSE OF THIS PLAT IS FOR THE LOCATION OF A PROPOSED GAS WELL AND DOES NOT REPRESENT A CLOSED BOUNDARY SURVEY. PROPERTY LINES AND OWNERS WERE OBTAINED FROM VARIOUS FIELD EVIDENCE, TAX RECORDS, AND AERIAL MAPPING.

Plat Showing Location of Well

State of Ohio, Department of Natural Resources - Division of Mineral Resource Management, Columbus, Ohio

SPENCER 580004

XX Oil or Gas New Location XX Horizontal


I hereby state that all drilling or producing wells within 1000 feet and all public roads, railroads, buildings and streams within 200 feet have been shown, there are no drilling unit lines nearer than 500 feet, that this plat is true and correct and was prepared according to the Ohio Department of Natural Resources, Division of Mineral Resource Management (OAC 1501:9-1).

Thomas C. Smit, PS No. 6584

Keystone Consultants, Inc.
32 East Main Street
Carnegie, PA 15106
(412) 278-2100

Operator: EQT Production Company
Address: 625 Liberty Avenue, Suite 1700, Pittsburgh, PA 15222
Landowner: Surface Donnie W. & Patricia Birchfield
Minerals Donnie W. & Patricia Birchfield
Well Number: 580004 Drilling Unit Acre: 159.32
County: Guernsey Township: Spencer
Urbanized Area: Non-Urban
Quad: New Concord
(NAD 83) Ohio State (NAD 27)
Plane Coordinates
X See Above X See Above
Y See Above Y See Above

Subdivision Civil Township
Township: 9N
Range: 10W
Quarter Section: Southwest 1/4
Section: 9 Lot:
Tract:
Allotment:
Fraction:
Elevation: 904± Other: Date: 8-22-12
Distances to Original PLSS Lines
9
648' to West Line
253' to South Line
Coordinates are based on actual GPS field observations

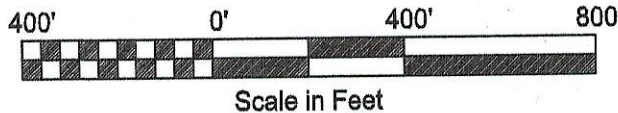

RECEIVED

SEP 07 2012

