


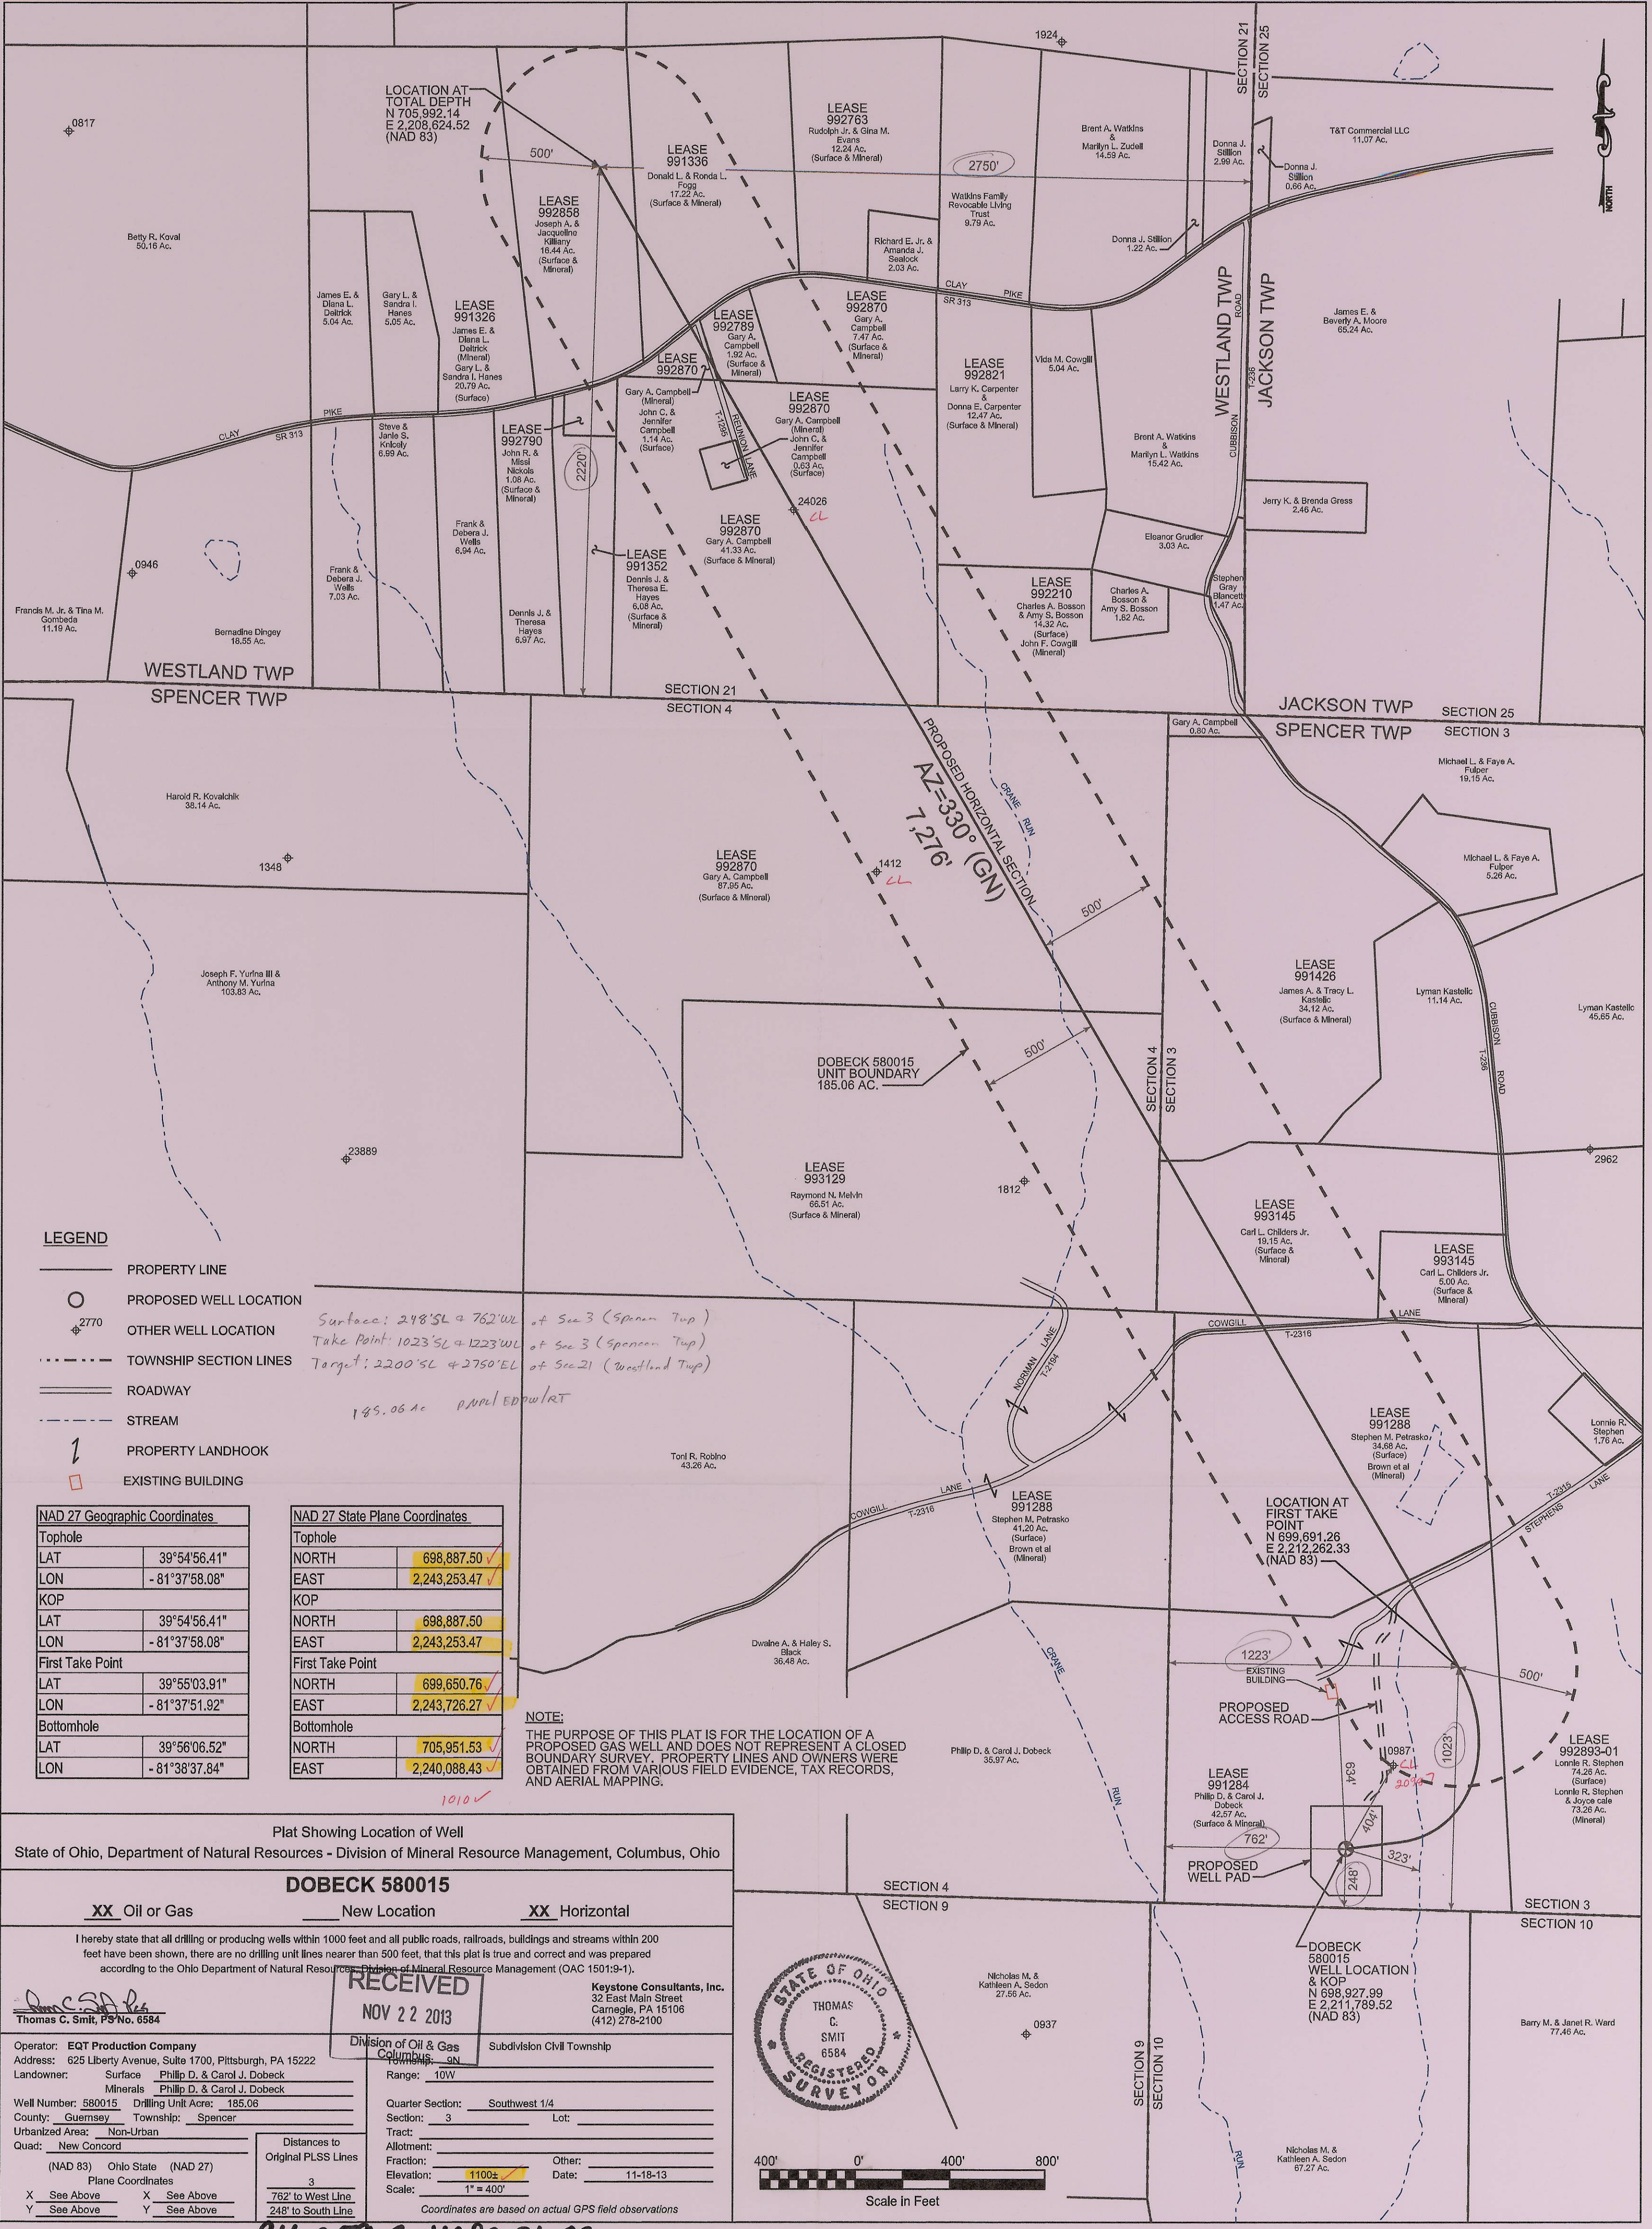

LEGEND

- PROPERTY LINE
- PROPOSED WELL LOCATION
- OTHER WELL LOCATION
- TOWNSHIP SECTION LINES
- ROADWAY
- STREAM
- PROPERTY LANDHOOK
- EXISTING BUILDING

NAD 27 Geographic Coordinates	
Tophole	
LAT	39°54'56.41"
LO	-81°37'58.08"
KOP	
LAT	39°54'56.41"
LO	-81°37'58.08"
First Take Point	
LAT	39°55'03.91"
LO	-81°37'51.92"
Bottomhole	
LAT	39°56'06.52"
LO	-81°38'37.84"

NAD 27 State Plane Coordinates	
Tophole	
NORTH	698,887.50
EAST	2,243,253.47
KOP	
NORTH	698,887.50
EAST	2,243,253.47
First Take Point	
NORTH	699,650.76
EAST	2,243,726.27
Bottomhole	
NORTH	705,951.53
EAST	2,240,088.43

NOTE:
THE PURPOSE OF THIS PLAT IS FOR THE LOCATION OF A PROPOSED GAS WELL AND DOES NOT REPRESENT A CLOSED BOUNDARY SURVEY. PROPERTY LINES AND OWNERS WERE OBTAINED FROM VARIOUS FIELD EVIDENCE, TAX RECORDS, AND AERIAL MAPPING.

Plat Showing Location of Well

State of Ohio, Department of Natural Resources - Division of Mineral Resource Management, Columbus, Ohio

DOBECK 580015

☒ Oil or Gas ☐ New Location ☒ Horizontal

I hereby state that all drilling or producing wells within 1000 feet and all public roads, railroads, buildings and streams within 200 feet have been shown, there are no drilling unit lines nearer than 500 feet, that this plat is true and correct and was prepared according to the Ohio Department of Natural Resources, Division of Mineral Resource Management (OAC 1501:9-1).

Thomas C. Smit
Thomas C. Smit, PS No. 6584

RECEIVED
NOV 22 2013

Division of Oil & Gas
Columbus, OH



Operator: **EQT Production Company**
Address: 625 Liberty Avenue, Suite 1700, Pittsburgh, PA 15222
Landowner: Surface **Phillip D. & Carol J. Doback**
Minerals **Phillip D. & Carol J. Doback**
Well Number: **580015** Drilling Unit Acre: **185.06**
County: **Guernsey** Township: **Spencer**
Urbanized Area: **Non-Urban**
Quad: **New Concord**

Distances to Original PLSS Lines
3
762' to West Line
248' to South Line

(NAD 83) Ohio State (NAD 27)
Plane Coordinates
X See Above X See Above
Y See Above Y See Above

Range: **10W**
Quarter Section: **Southwest 1/4**
Section: **3** Lot:
Tract:
Allotment:
Fraction:
Elevation: **1100±** Other:
Scale: **1" = 400'** Date: **11-18-13**

Coordinates are based on actual GPS field observations

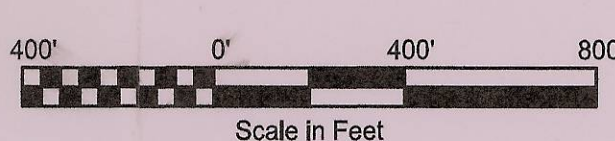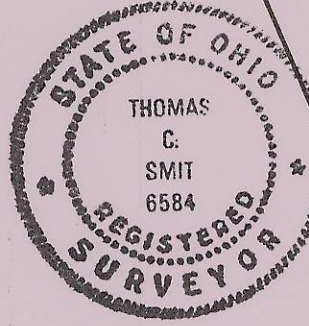

34-059-2-4280-01-00