


RECEIVED
AUG 19 2014
Division of Oil and Gas
Resources Management

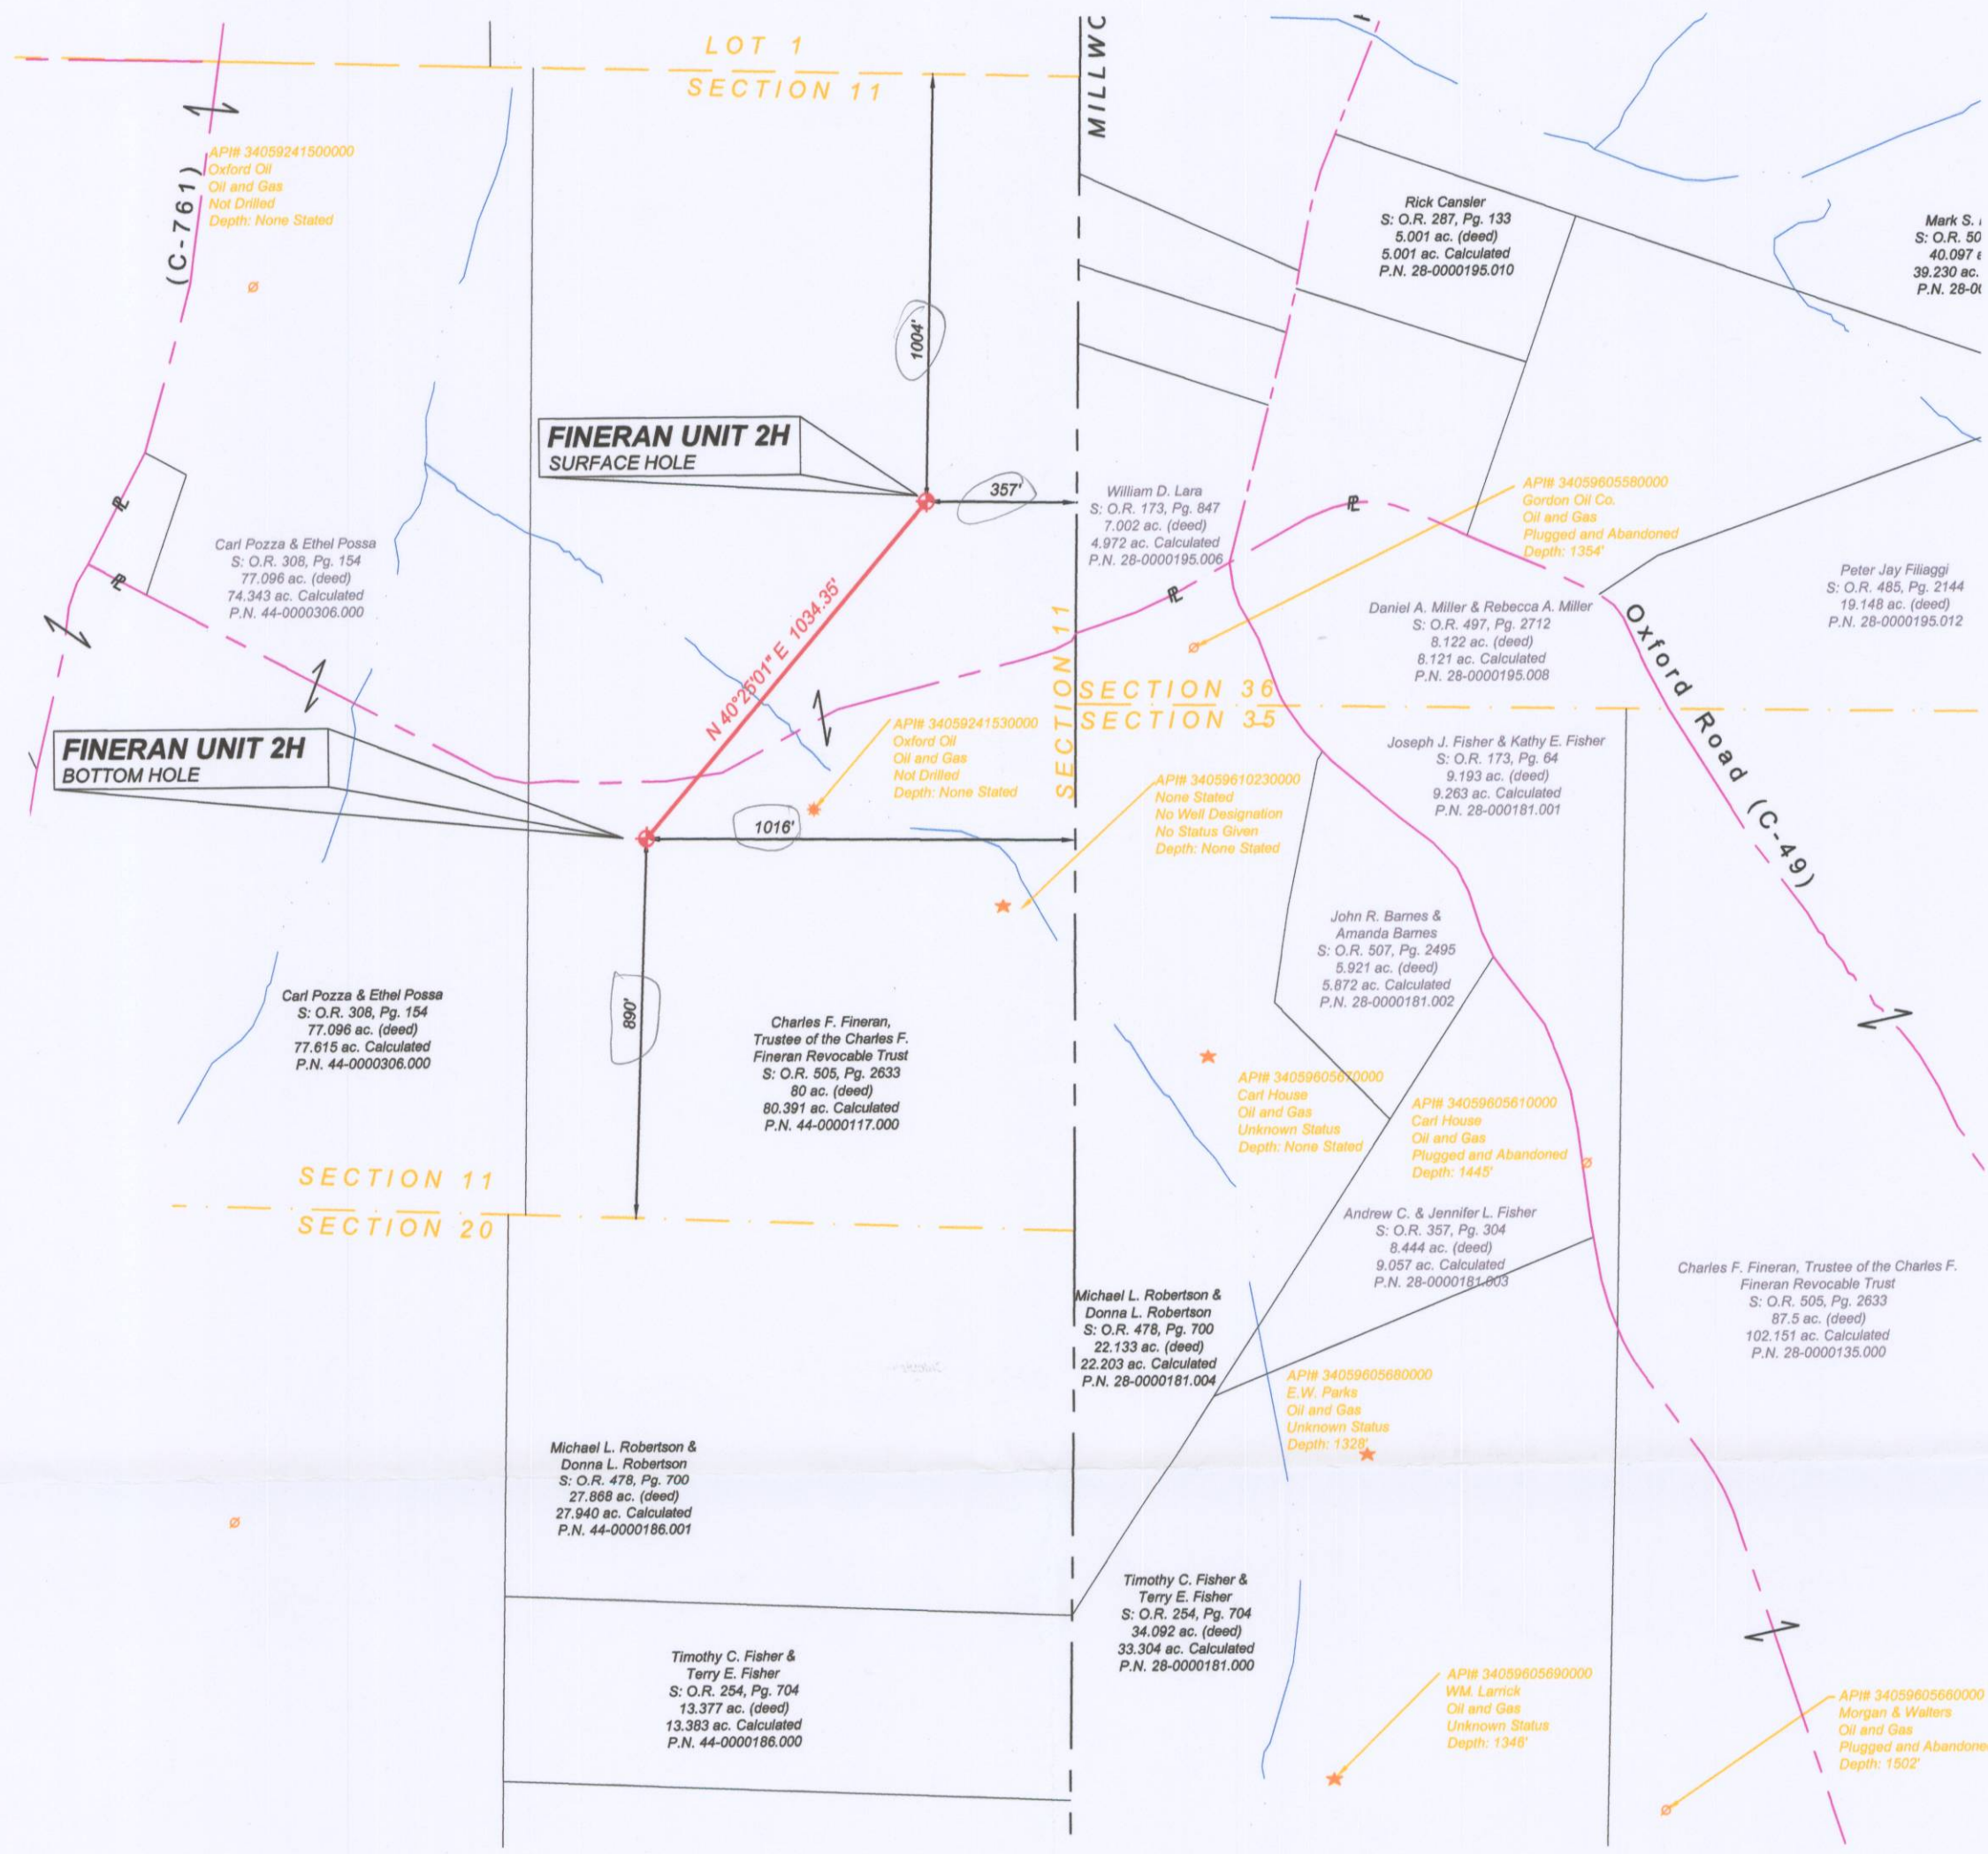


S 1004' NL + 357' EL of Sec 11 - OAC - Trnn - Stat - RT
T 890' SL + 1016' EL of Sec 11

LEGEND


- UNIT BOUNDARY
- SECTION LINE
- PROPERTY BOUNDARY
- WATERWAY
- ROAD
- TOWNSHIP LINE
- GAS
- GAS WITH OIL SHOW
- OIL AND GAS
- OIL
- UNKNOWN STATUS
- EXPIRED PERMITTED LOCATION
- PERMITTED LOCATION

NOTES:

1) The drilling unit boundary shown is intended to comply with the Ohio Division of Natural Resources Division of Oil and Gas Resources Management surveyor well plat requirements in order to identify the setback distance. The unit boundary shown is not intended to indicate a unit for production purposes.

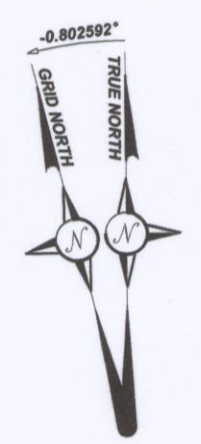

Reference used:
Guernsey County Auditor's Tax Maps
Deeds as noted hereon
Ohio Department of Natural Resources: Division of Geological Survey: Oil & Gas Interactive Web Map
Ohio Department of Natural Resources: Division of Mineral Resources Management: Well Permits
Ohio Department of Natural Resources: Oil & Gas Well Database

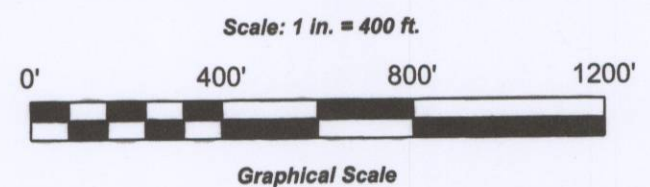

TERENCE R. ALLISON, PROFESSIONAL SURVEYOR No. 7176



I hereby state that all drilling or producing wells within 1,000 feet and all public roads, railroads, buildings and streams within 200 feet have been shown, there are no drilling unit lines nearer than 500 feet, that this plat is true and correct and was prepared according to the current Ohio Department of Natural Resources, Division of Mineral Resource Management (OAC 1501:9-1).

PLAT SHOWING LOCATION OF WELL

STATE OF OHIO, DEPARTMENT OF NATURAL RESOURCES - DIVISION OF MINERAL RESOURCE MANAGEMENT, COLUMBUS, OHIO

OPERATOR ECLIPSE RESOURCES I, LP
ADDRESS 2121 OLD GATESBURG ROAD, SUITE 110, STATE COLLEGE, PA 16803
LANDOWNER: SURFACE Charles F. Fineran, Trustee of the Charles F. Fineran Revocable Trust
MINERALS As Noted
COUNTY Guernsey SUBDIVISION CIVIL TOWNSHIP:
TOWNSHIP Wills/Millwood/Oxford TOWNSHIP 2-N/9-N
QUAD MAP Antrim RANGE 1-W/7-W
URBANIZED AREA NON-URBANIZED SECTION 11, 20, 35, 34 & 28
DRILLING UNIT ACREAGE 237.007 Acres SUBDIVISION United States Military District / Old Seven Ranges

PROJECT INFORMATION

ISSUE DATE 08/18/14 SCALE 1" = 400'
SURVEYED BY DEI CALC. BY LDB/DJK
DRAWN BY LDB/FDO CHECKED BY TRA

SURFACE LOCATION		BOTTOM HOLE	
OHIO STATE PLANE COORDINATES (SOUTH ZONE)		OHIO STATE PLANE COORDINATES (SOUTH ZONE)	
(NAD 83)	(NAD 27)	(NAD 83)	(NAD 27)
X: <u>2,291,547.16'</u>	X: <u>2,323,010.20'</u>	X: <u>2,290,876.55'</u>	X: <u>2,322,339.60'</u>
Y: <u>740,933.62'</u>	Y: <u>740,892.93'</u>	Y: <u>740,146.13'</u>	Y: <u>740,105.43'</u>
ELEV: <u>868.00'</u> (NAVD 88)			T.V.D.: <u>7,625'</u>
SURFACE LOCATION DISTANCES TO ORIGINAL P.L.S.S. LINES WILLS TWP. - SEC. 11 <u>1,004' TO N.L.</u> <u>357' TO E.L.</u>		SURFACE LOCATION DISTANCES TO ORIGINAL P.L.S.S. LINES WILLS TWP. - SEC. 11 <u>890' TO S.L.</u> <u>1,016' TO E.L.</u>	

LATITUDE / LONGITUDE COORDINATES	
SURFACE LOCATION	
LATITUDE: <u>40.028596</u> (NAD 83)	
LONGITUDE: <u>-81.346418</u> (NAD 83)	
LATITUDE: <u>40.028526</u> (NAD 27)	
LONGITUDE: <u>-81.346581</u> (NAD 27)	
BOTTOM HOLE	
LATITUDE: <u>40.026458</u> (NAD 83)	
LONGITUDE: <u>-81.348848</u> (NAD 83)	
LATITUDE: <u>40.026387</u> (NAD 27)	
LONGITUDE: <u>-81.349011</u> (NAD 27)	

VERTICAL (STRATIGRAPHIC) WELL PLAT

FINERAN UNIT 2H
TARGET FORMATION: TRENTON



SHEET NO:

1
1

34.059-2-4414-00-00