


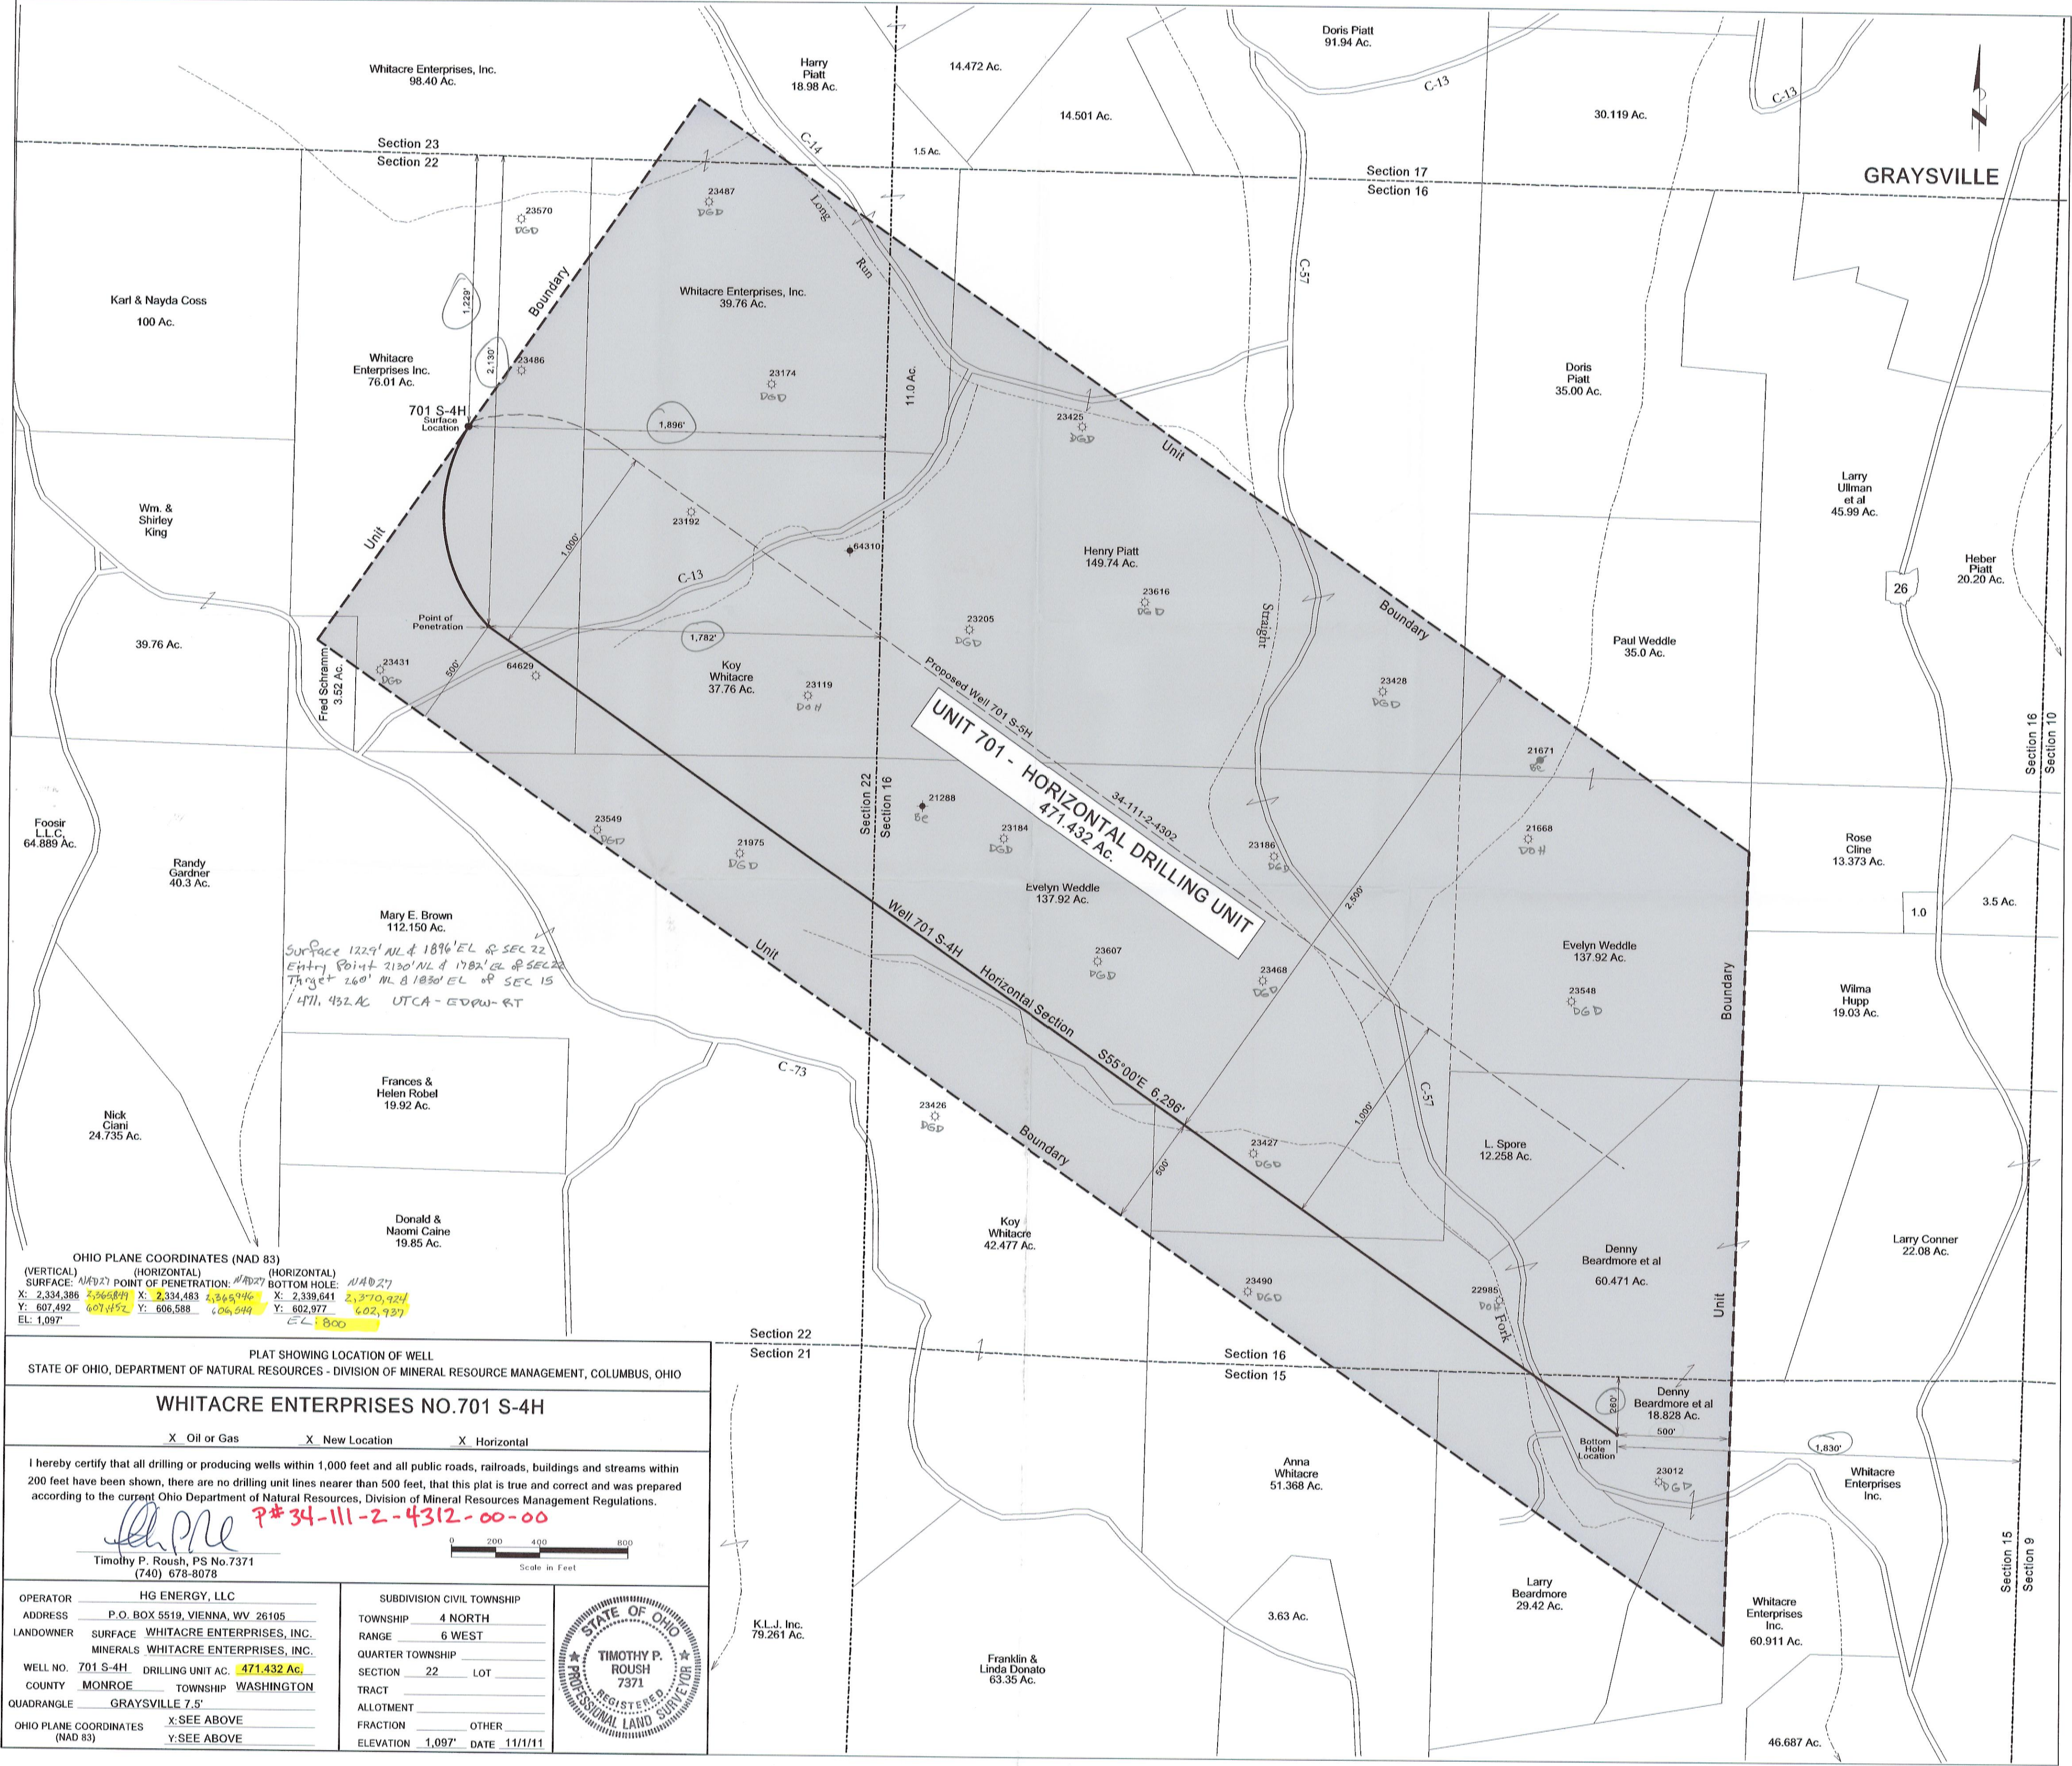

OHIO PLANE COORDINATES (NAD 83)  
(VERTICAL) (HORIZONTAL) (HORIZONTAL)  
SURFACE: 1122.9' NL & 1896' EL & SEC 22  
ENTRY POINT: 2130' NL & 1782' EL & SEC 22  
TARGET: 260' NL & 1830' EL & SEC 15  
471.432 AC UTCA - EDPW - RT

(VERTICAL) (HORIZONTAL) (HORIZONTAL)  
SURFACE: 1122.9' NL & 1896' EL & SEC 22  
ENTRY POINT: 2130' NL & 1782' EL & SEC 22  
TARGET: 260' NL & 1830' EL & SEC 15  
471.432 AC UTCA - EDPW - RT

X: 2,334,386 Y: 607,492 EL: 1,097'  
X: 2,334,483 Y: 606,588 EL: 800'  
X: 2,338,641 Y: 602,977 EL: 800'

PLAT SHOWING LOCATION OF WELL  
STATE OF OHIO, DEPARTMENT OF NATURAL RESOURCES - DIVISION OF MINERAL RESOURCE MANAGEMENT, COLUMBUS, OHIO

**WHITACRE ENTERPRISES NO.701 S-4H**

☒ Oil or Gas ☒ New Location ☒ Horizontal

I hereby certify that all drilling or producing wells within 1,000 feet and all public roads, railroads, buildings and streams within 200 feet have been shown, there are no drilling unit lines nearer than 500 feet, that this plat is true and correct and was prepared according to the current Ohio Department of Natural Resources, Division of Mineral Resources Management Regulations.

*Thorne*  
Timothy P. Roush, PS No.7371  
(740) 678-8078

|                                 |                                        |                            |                     |
|---------------------------------|----------------------------------------|----------------------------|---------------------|
| OPERATOR                        | HG ENERGY, LLC                         | SUBDIVISION CIVIL TOWNSHIP |                     |
| ADDRESS                         | P.O. BOX 5519, VIENNA, WV 26105        | TOWNSHIP                   | 4 NORTH             |
| LANDOWNER                       | SURFACE WHITACRE ENTERPRISES, INC.     | RANGE                      | 6 WEST              |
|                                 | MINERALS WHITACRE ENTERPRISES, INC.    | QUARTER TOWNSHIP           |                     |
| WELL NO.                        | 701 S-4H DRILLING UNIT AC. 471.432 Ac. | SECTION                    | 22 LOT              |
| COUNTY                          | MONROE TOWNSHIP WASHINGTON             | TRACT                      |                     |
| QUADRANGLE                      | GRAYSVILLE 7.5'                        | ALLOTMENT                  |                     |
| OHIO PLANE COORDINATES (NAD 83) | X: SEE ABOVE                           | FRACTION                   | OTHER               |
|                                 | Y: SEE ABOVE                           | ELEVATION                  | 1,097' DATE 11/1/11 |

