


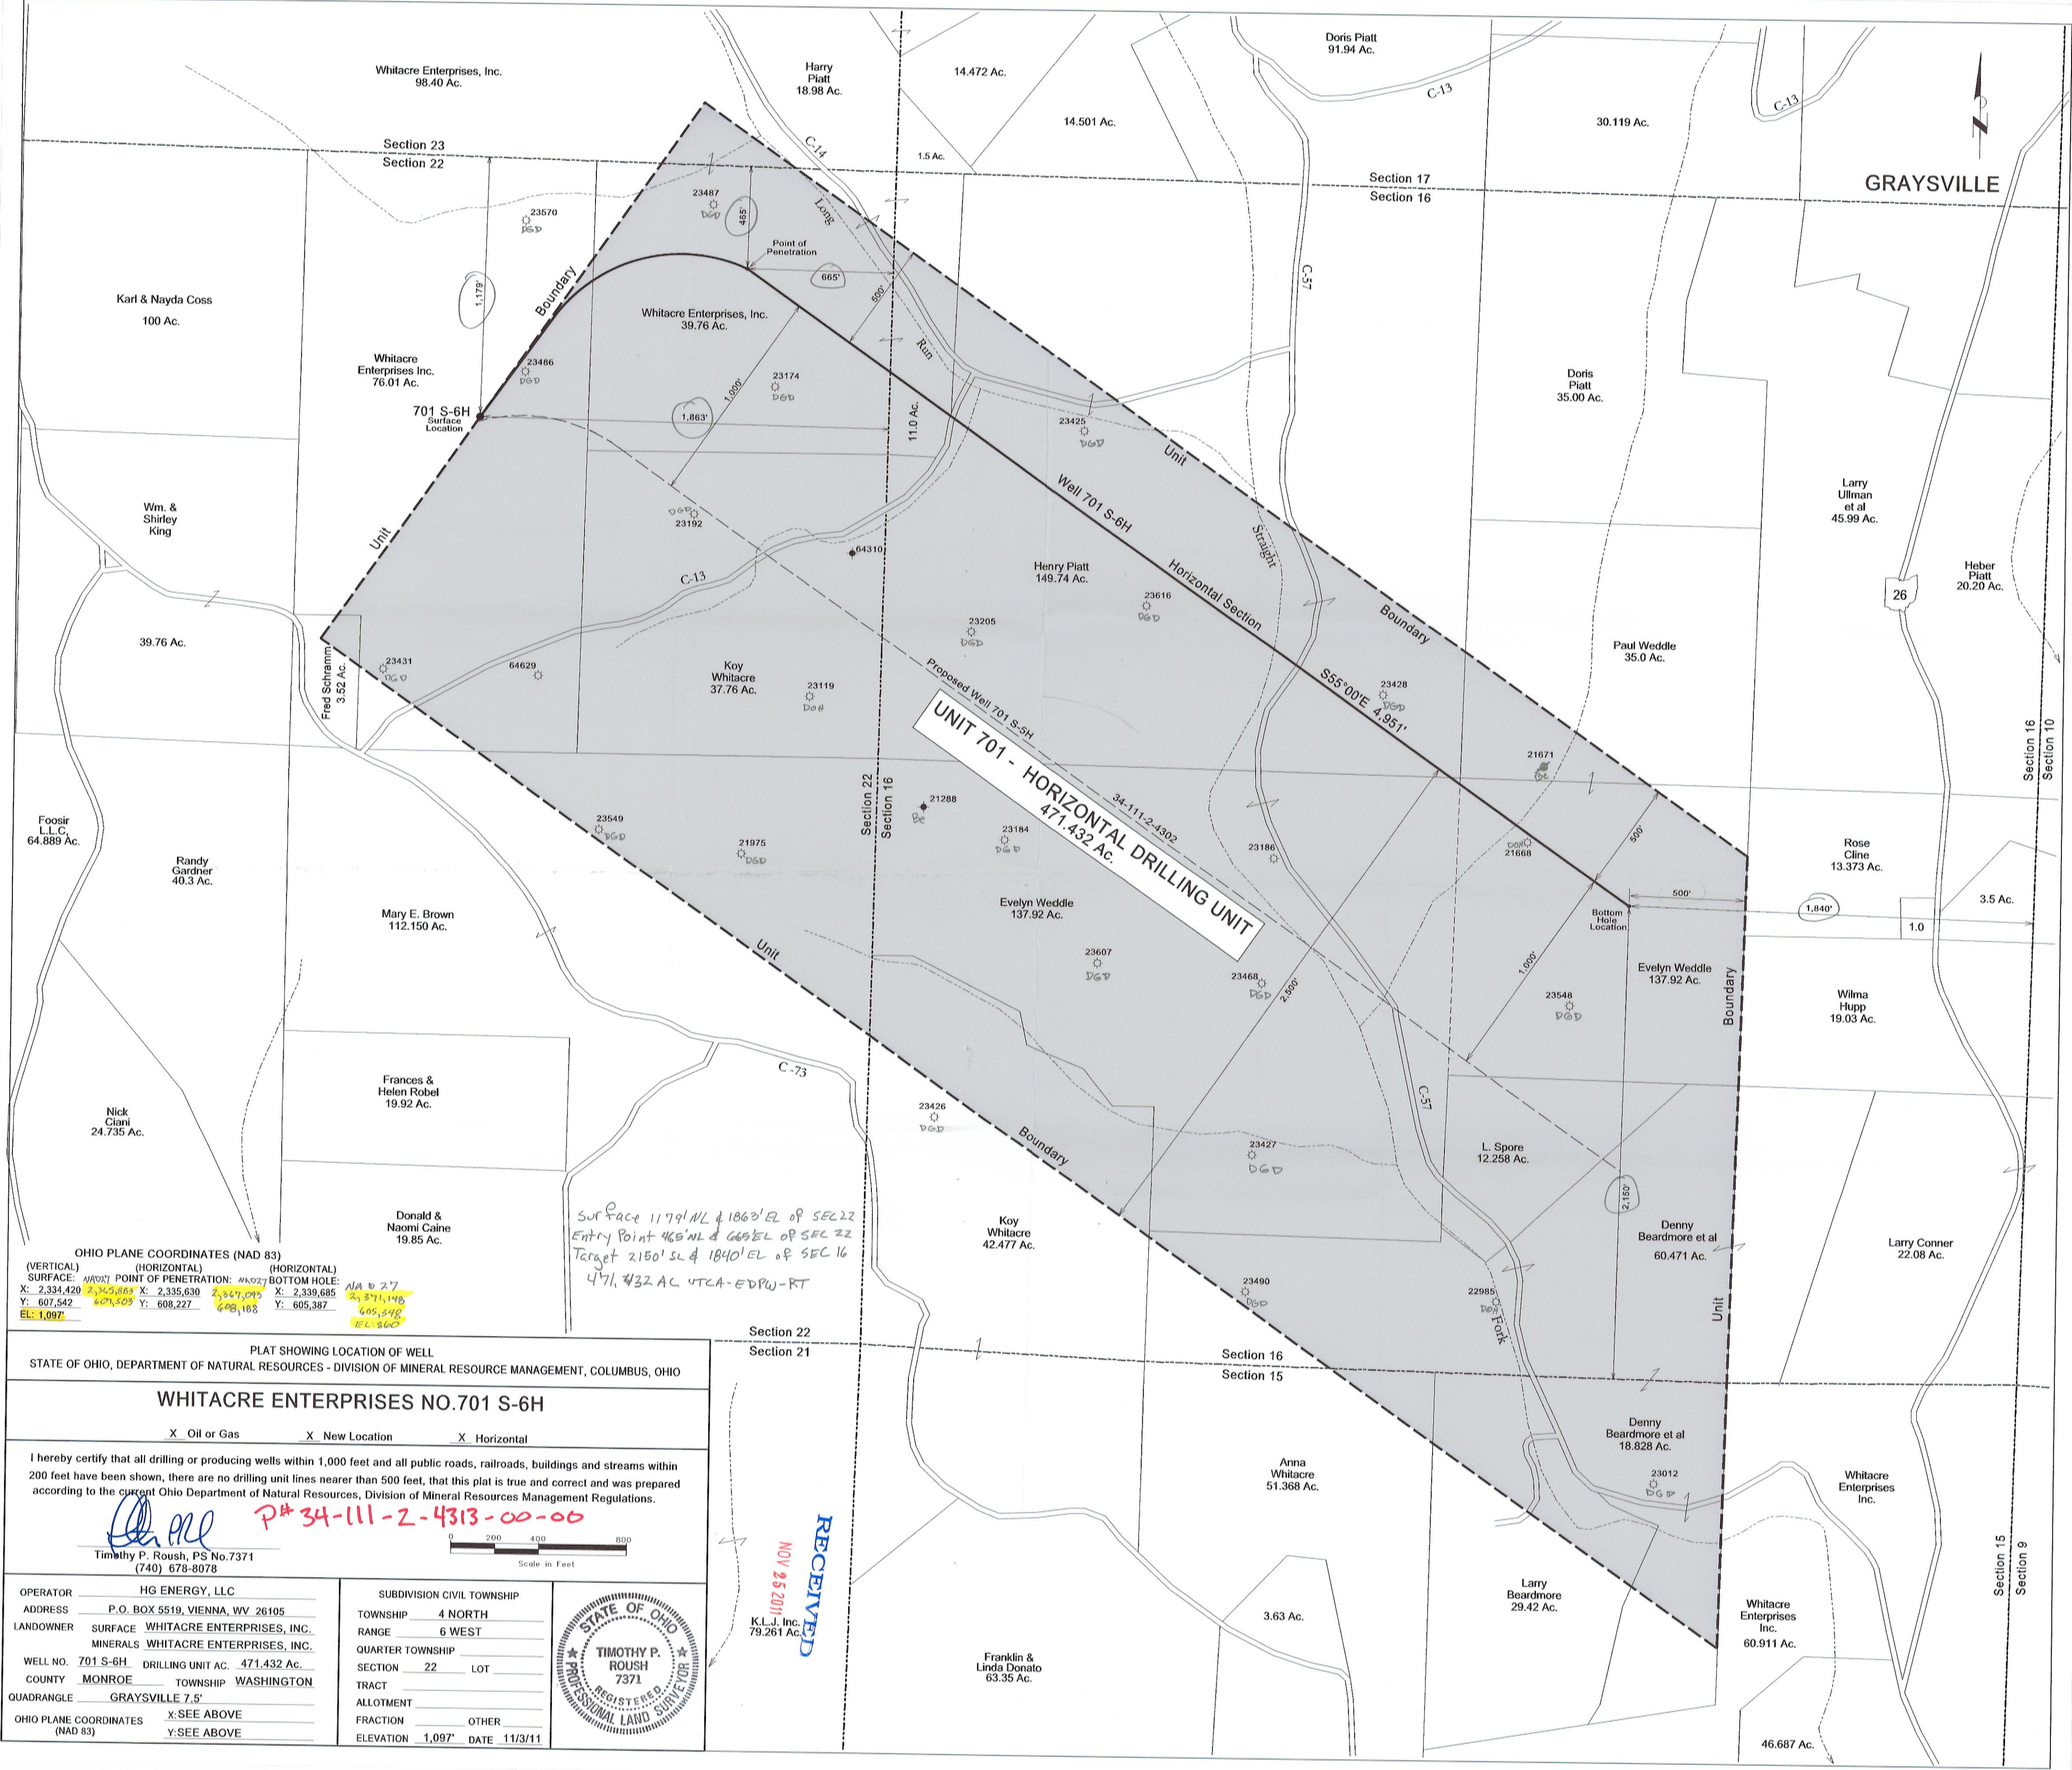

OHIO PLANE COORDINATES (NAD 83)
(VERTICAL) SURFACE: 2,334,420
(HORIZONTAL) POINT OF PENETRATION: 2,335,630
(HORIZONTAL) BOTTOM HOLE: 2,339,685
X: 2,334,420 Y: 607,542
X: 2,335,630 Y: 608,227
X: 2,339,685 Y: 605,387
ELEV: 1,097'

SURFACE 1179' NL & 1863' EL OF SEC 22
ENTRY POINT 465' NL & 669' EL OF SEC 22
TARGET 2150' SL & 1840' EL OF SEC 16
471.432 AC UTA-EDPW-RT

PLAT SHOWING LOCATION OF WELL
STATE OF OHIO, DEPARTMENT OF NATURAL RESOURCES - DIVISION OF MINERAL RESOURCE MANAGEMENT, COLUMBUS, OHIO

WHITACRE ENTERPRISES NO.701 S-6H

☒ Oil or Gas ☒ New Location ☒ Horizontal

I hereby certify that all drilling or producing wells within 1,000 feet and all public roads, railroads, buildings and streams within 200 feet have been shown, there are no drilling unit lines nearer than 500 feet, that this plat is true and correct and was prepared according to the current Ohio Department of Natural Resources, Division of Mineral Resources Management Regulations.

Timothy P. Roush
Timothy P. Roush, PS No.7371
(740) 678-8078

0 200 400 800
Scale in Feet

OPERATOR HG ENERGY, LLC	SUBDIVISION CIVIL TOWNSHIP TOWNSHIP 4 NORTH
ADDRESS P.O. BOX 5519, VIENNA, WV 26105	RANGE 6 WEST
LANDOWNER SURFACE WHITACRE ENTERPRISES, INC. MINERALS WHITACRE ENTERPRISES, INC.	QUARTER TOWNSHIP
WELL NO. 701 S-6H DRILLING UNIT AC. 471.432 AC.	SECTION 22 LOT
COUNTY MONROE TOWNSHIP WASHINGTON	TRACT
QUADRANGLE GRAYSVILLE 7.5'	ALLOTMENT
OHIO PLANE COORDINATES (NAD 83) X: SEE ABOVE Y: SEE ABOVE	FRACTION OTHER ELEVATION 1,097' DATE 11/3/11

STATE OF OHIO
TIMOTHY P. ROUSH
7371
REGISTERED PROFESSIONAL LAND SURVEYOR

RECEIVED
NOV 25 2011
K.L.J. Inc.
79.261 Ac.