

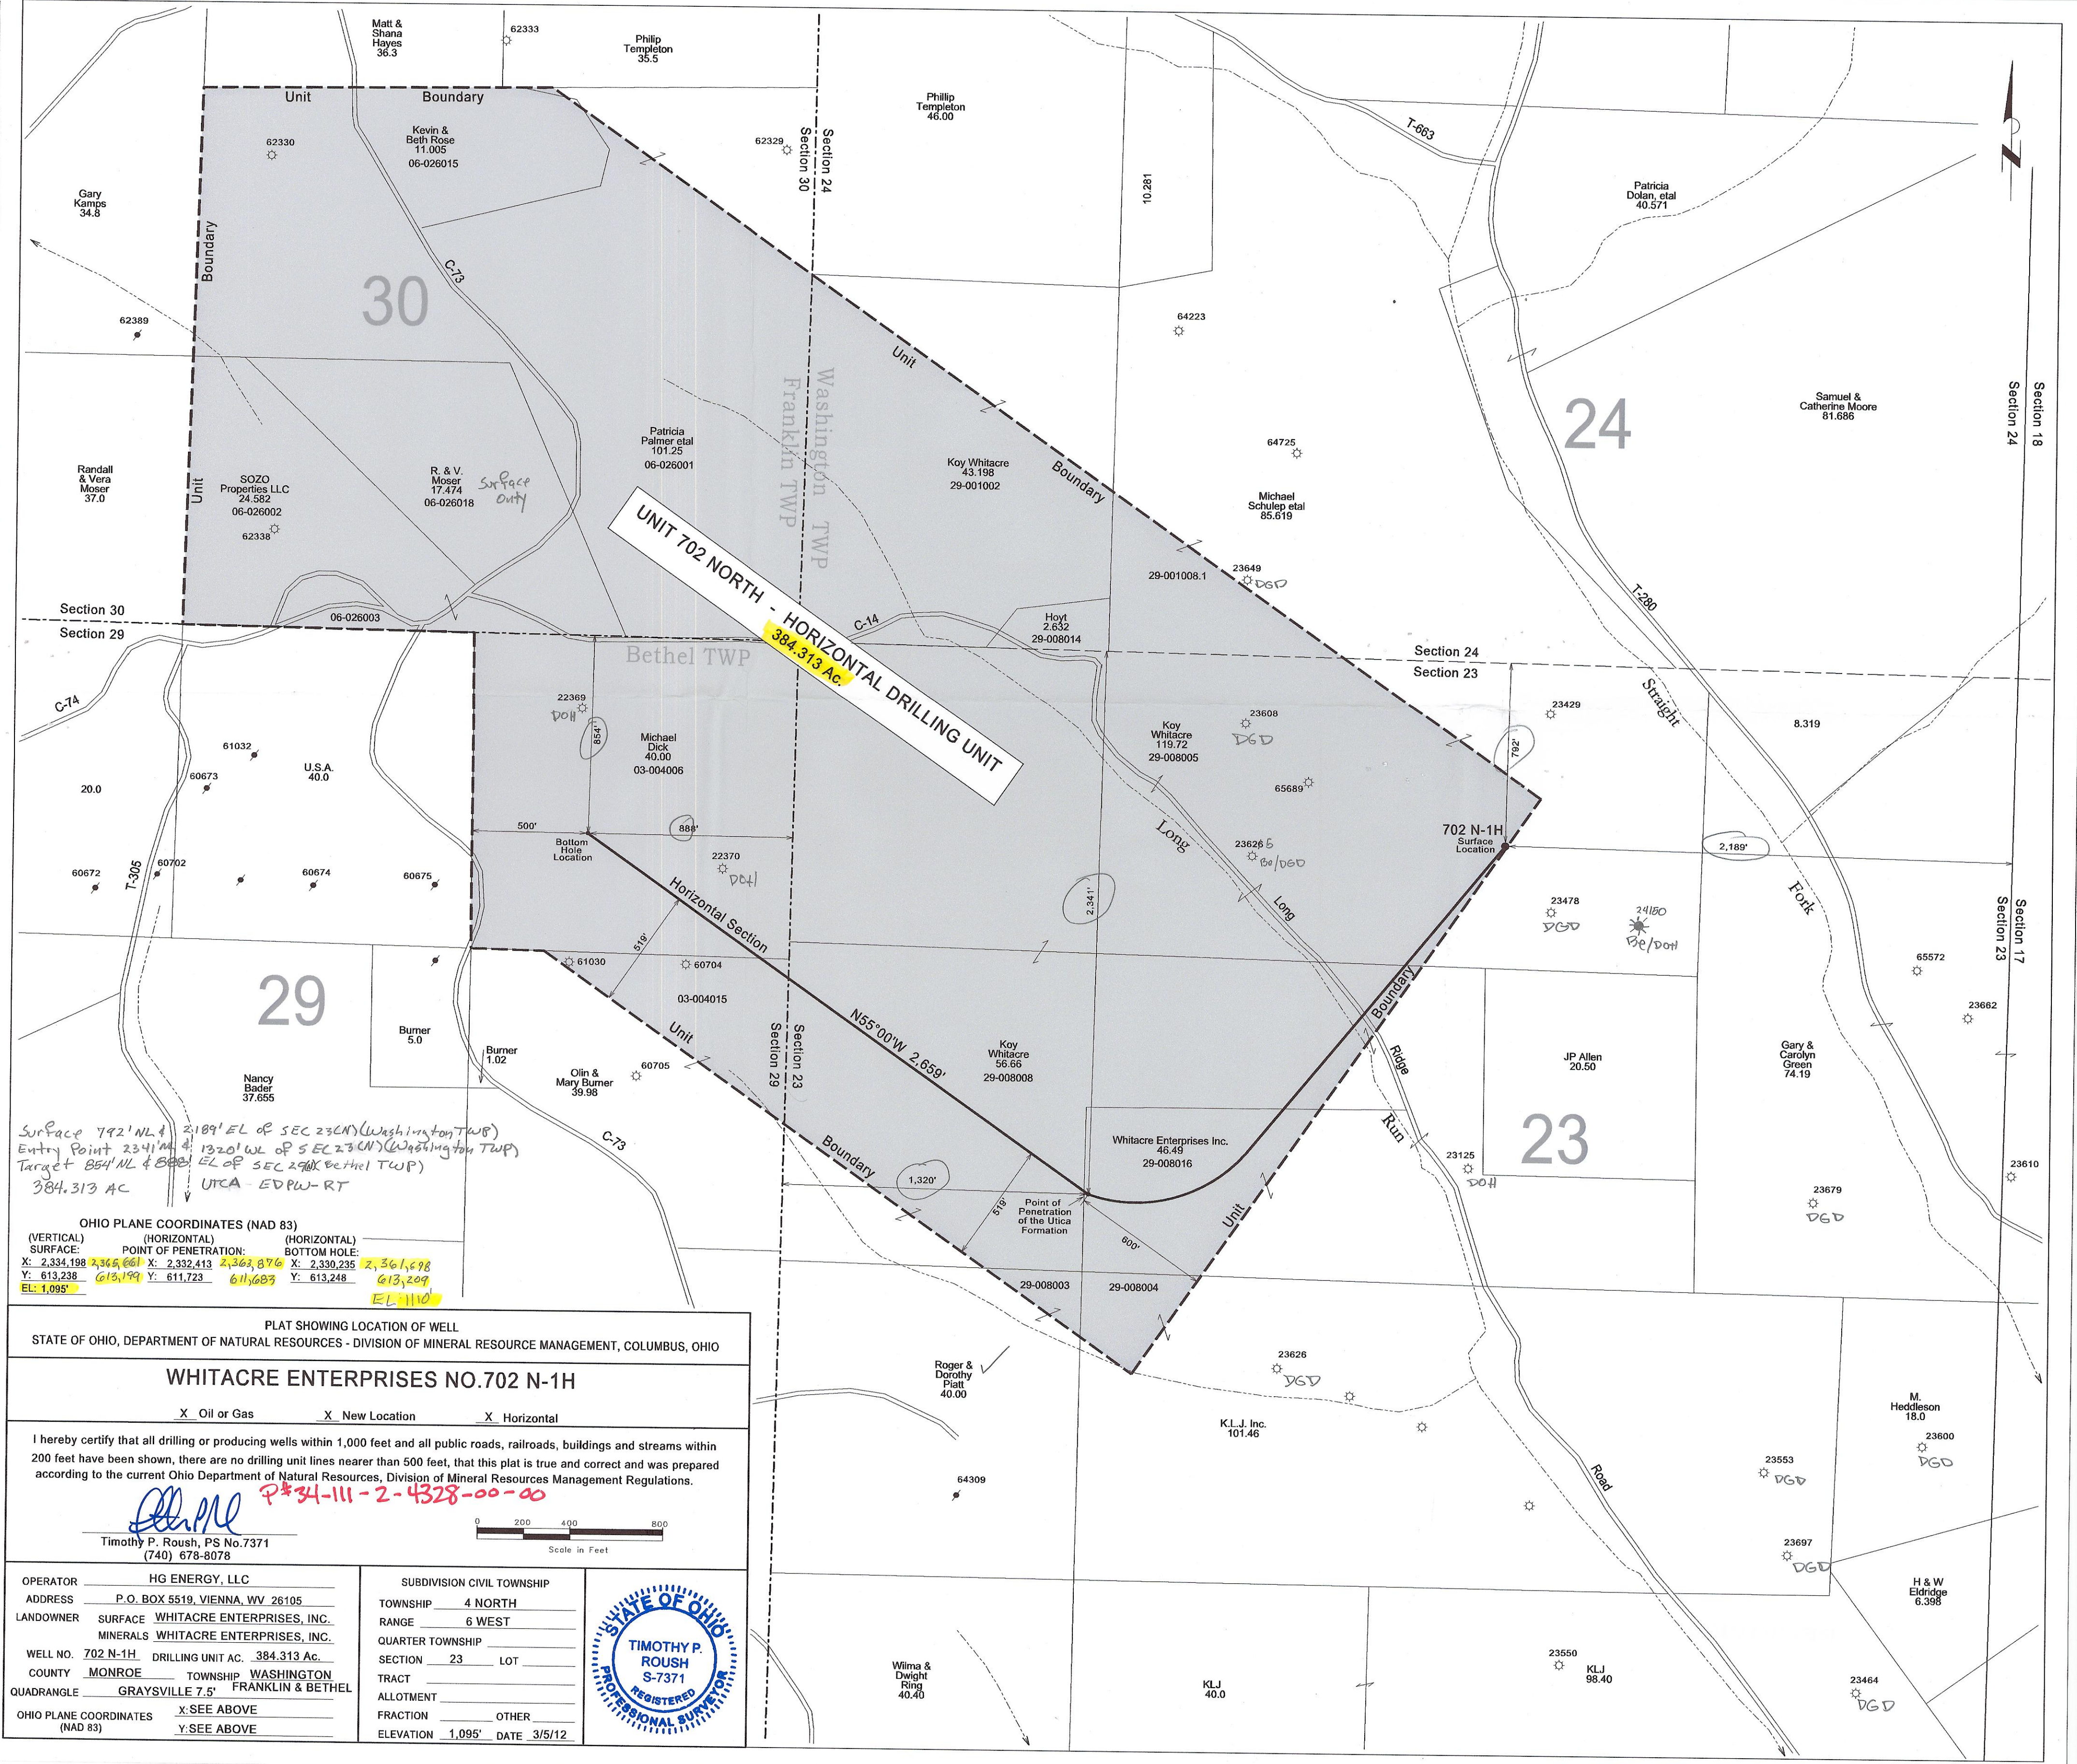


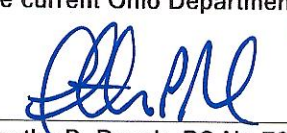


Surface 792' NL & 2189' EL of SEC 23(N) (Washington TWP)
Entry Point 2341' NL & 1320' WL of SEC 23(N) (Washington TWP)
Target 854' NL & 888' EL of SEC 29(N) (Bethel TWP)
384.313 AC
UTCA - EDPW-RT

OHIO PLANE COORDINATES (NAD 83)			
(VERTICAL)	(HORIZONTAL)	(HORIZONTAL)	(HORIZONTAL)
SURFACE:	POINT OF PENETRATION:	BOTTOM HOLE:	
X: 2,334,198	X: 2,332,413	X: 2,330,235	X: 2,361,698
Y: 613,238	Y: 611,723	Y: 613,248	Y: 613,209
EL: 1,095'			EL: 1110'

PLAT SHOWING LOCATION OF WELL	
STATE OF OHIO, DEPARTMENT OF NATURAL RESOURCES - DIVISION OF MINERAL RESOURCE MANAGEMENT, COLUMBUS, OHIO	
WHITACRE ENTERPRISES NO.702 N-1H	
☒ Oil or Gas	☒ New Location
☒ Horizontal	
I hereby certify that all drilling or producing wells within 1,000 feet and all public roads, railroads, buildings and streams within 200 feet have been shown, there are no drilling unit lines nearer than 500 feet, that this plat is true and correct and was prepared according to the current Ohio Department of Natural Resources, Division of Mineral Resources Management Regulations.	
 Timothy P. Roush, PS No.7371 (740) 678-8078	
0 200 400 800 Scale in Feet	
OPERATOR HG ENERGY, LLC	SUBDIVISION CIVIL TOWNSHIP TOWNSHIP 4 NORTH
ADDRESS P.O. BOX 5519, VIENNA, WV 26105	RANGE 6 WEST
LANDOWNER SURFACE WHITACRE ENTERPRISES, INC. MINERALS WHITACRE ENTERPRISES, INC.	QUARTER TOWNSHIP
WELL NO. 702 N-1H	SECTION 23 LOT
COUNTY MONROE	TRACT
QUADRANGLE GRAYSVILLE 7.5' FRANKLIN & BETHEL	ALLOTMENT
OHIO PLANE COORDINATES (NAD 83) X: SEE ABOVE Y: SEE ABOVE	FRACTION OTHER ELEVATION 1,095' DATE 3/5/12

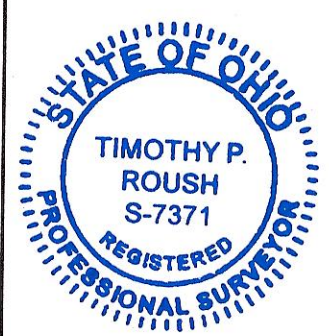

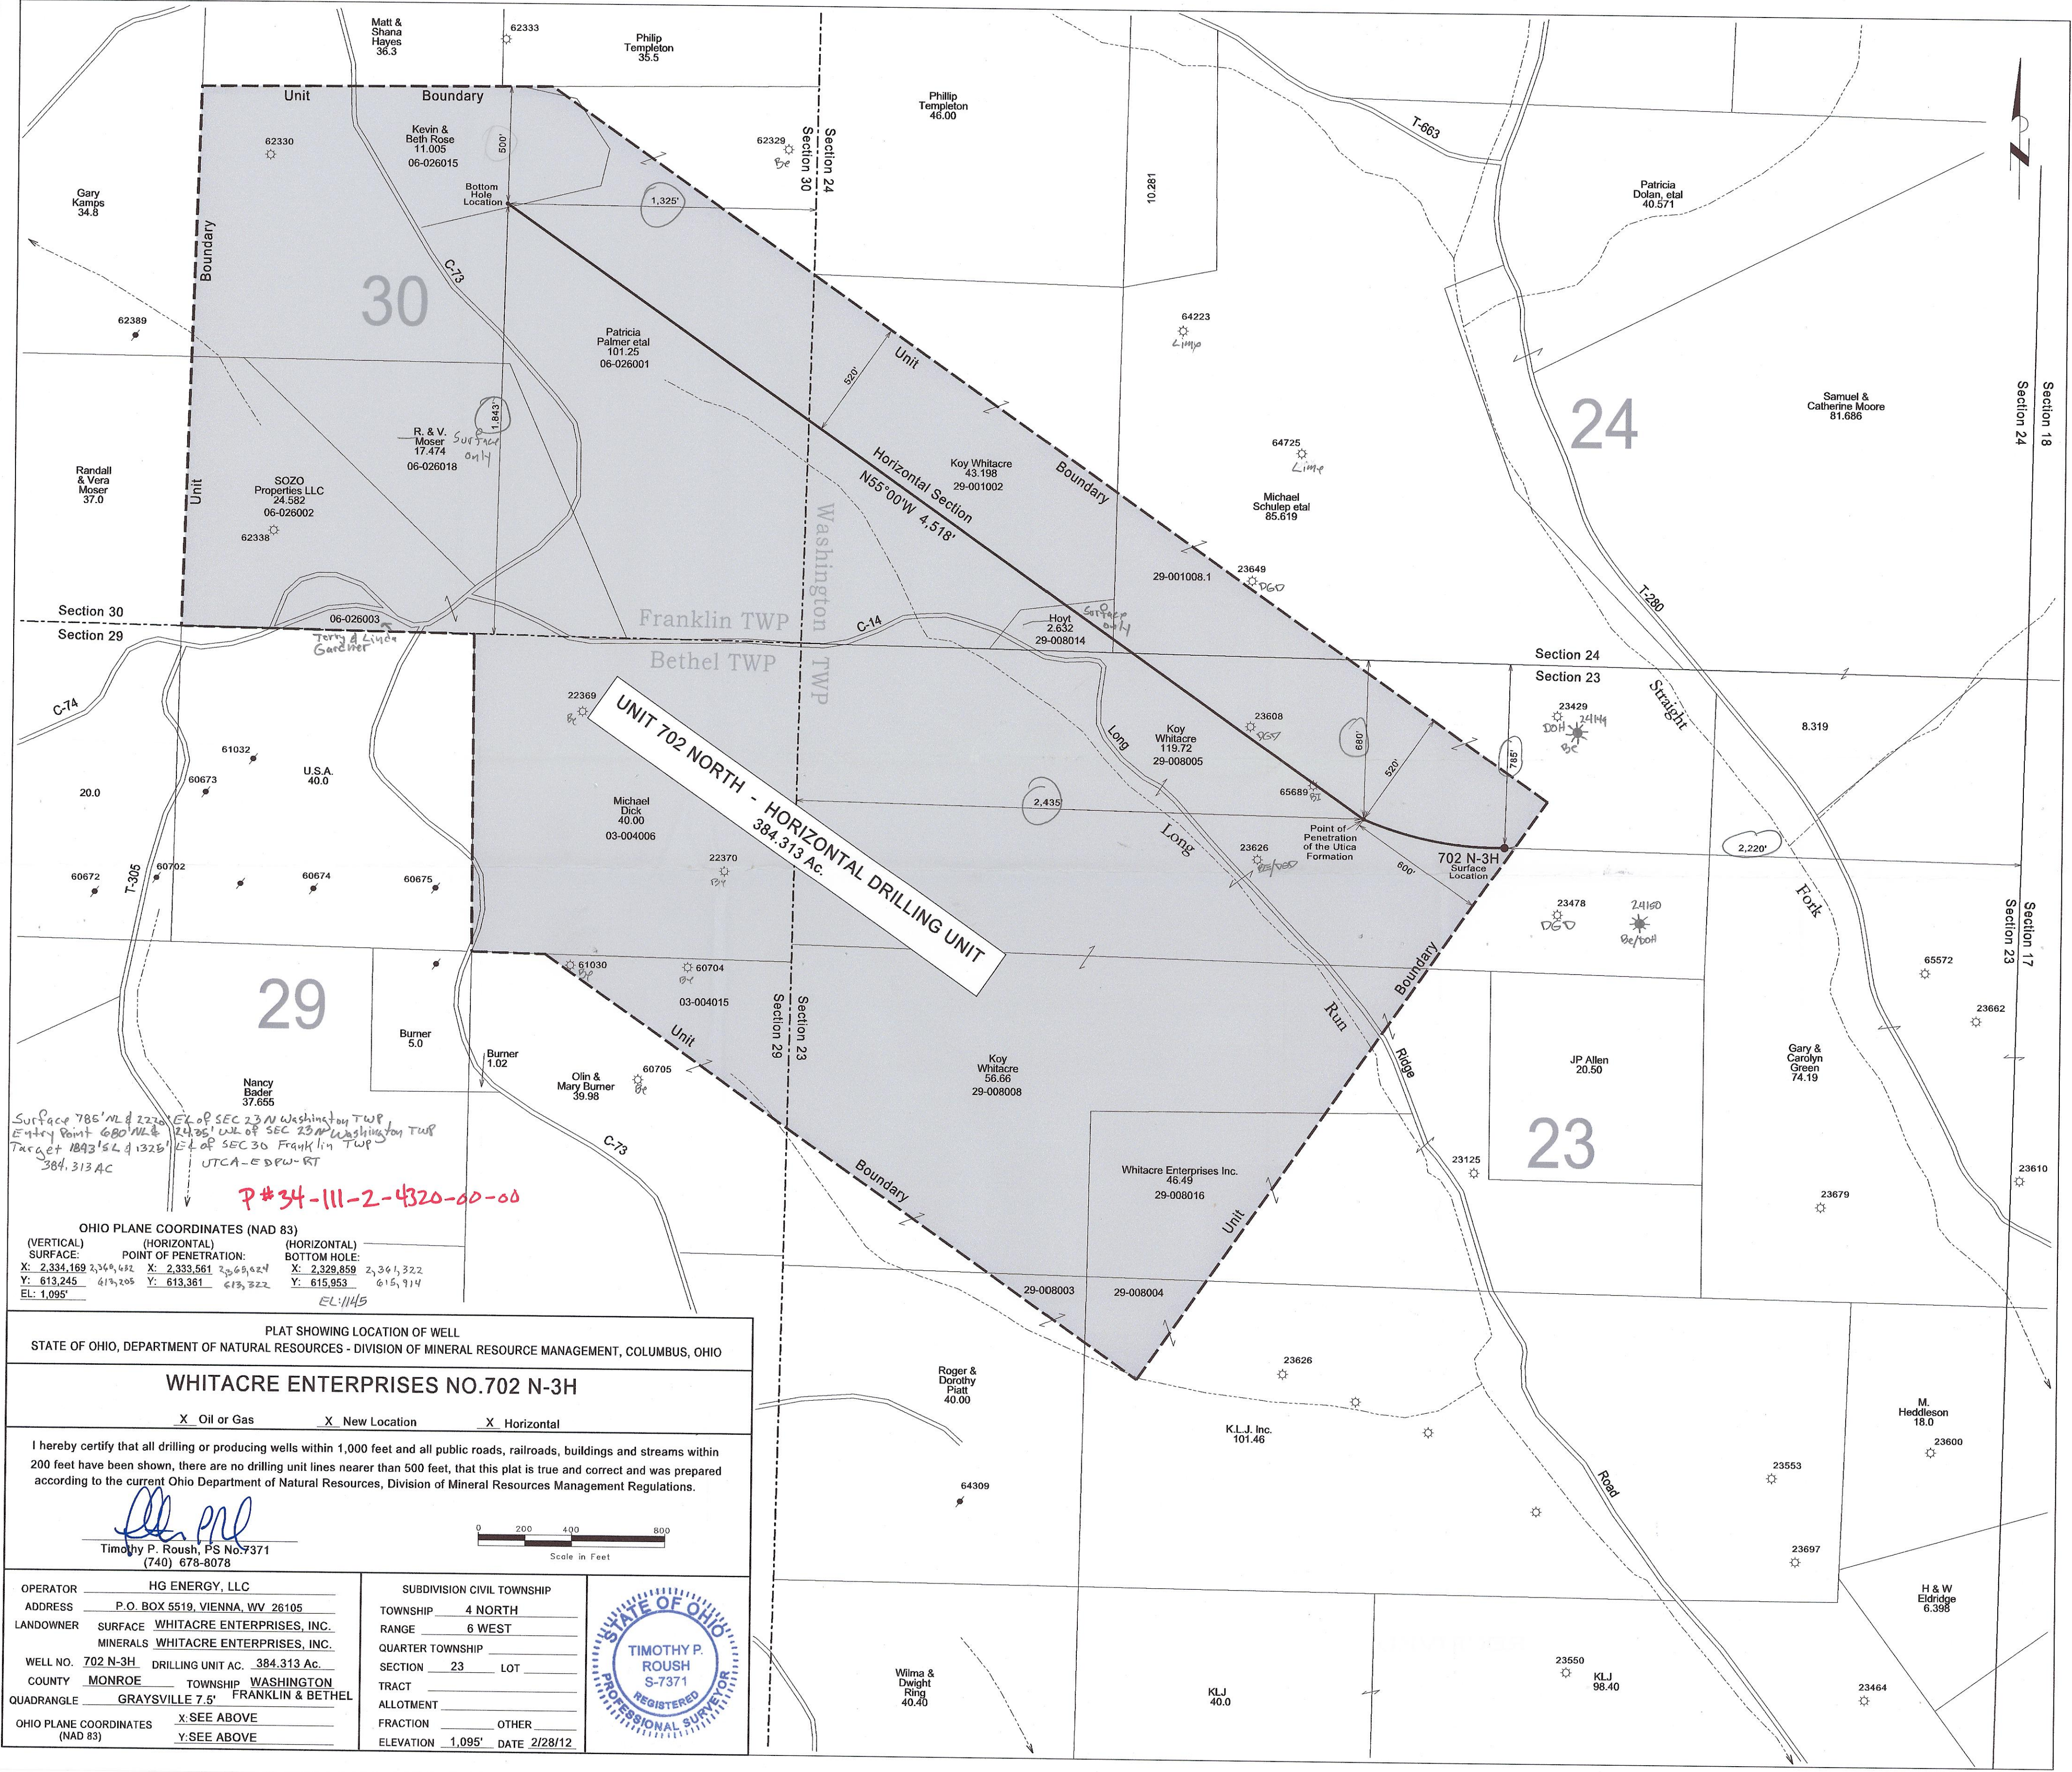

Surface 785' NL & 2220' EL of SEC 23 N Washington TWP
Entry Point 680' NL & 2435' EL of SEC 23 N Washington TWP
Target 1843' SL & 1325' EL of SEC 30 Franklin TWP
384.313 AC
UTCA-EDPW-RT

P#34-111-2-4320-00-00

OHIO PLANE COORDINATES (NAD 83)			
(VERTICAL)	(HORIZONTAL)	(HORIZONTAL)	(HORIZONTAL)
SURFACE:	POINT OF PENETRATION:	BOTTOM HOLE:	
X: 2,334,169 2,340,432	X: 2,333,561 2,345,524	X: 2,329,859 2,341,322	
Y: 613,245 613,205	Y: 613,361 613,322	Y: 615,953 615,914	
EL: 1,095'		EL: 1,145'	


PLAT SHOWING LOCATION OF WELL
STATE OF OHIO, DEPARTMENT OF NATURAL RESOURCES - DIVISION OF MINERAL RESOURCE MANAGEMENT, COLUMBUS, OHIO

WHITACRE ENTERPRISES NO. 702 N-3H

☒ Oil or Gas ☒ New Location ☒ Horizontal

I hereby certify that all drilling or producing wells within 1,000 feet and all public roads, railroads, buildings and streams within 200 feet have been shown, there are no drilling unit lines nearer than 500 feet, that this plat is true and correct and was prepared according to the current Ohio Department of Natural Resources, Division of Mineral Resources Management Regulations.

Timothy P. Roush, PS No. 7371
(740) 678-8078

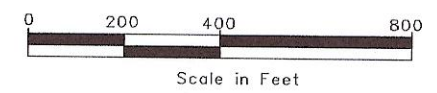

OPERATOR HG ENERGY, LLC
ADDRESS P.O. BOX 5519, VIENNA, WV 26105
LANDOWNER SURFACE WHITACRE ENTERPRISES, INC.
MINERALS WHITACRE ENTERPRISES, INC.
WELL NO. 702 N-3H DRILLING UNIT AC. 384.313 Ac.
COUNTY MONROE TOWNSHIP WASHINGTON
QUADRANGLE GRAYSVILLE 7.5' FRANKLIN & BETHEL
OHIO PLANE COORDINATES (NAD 83) X: SEE ABOVE
Y: SEE ABOVE

SUBDIVISION CIVIL TOWNSHIP
TOWNSHIP 4 NORTH
RANGE 6 WEST
QUARTER TOWNSHIP
SECTION 23 LOT
TRACT
ALLOTMENT
FRACTION OTHER
ELEVATION 1,095' DATE 2/28/12

